


# SITE PLAN - SCALE 1:500

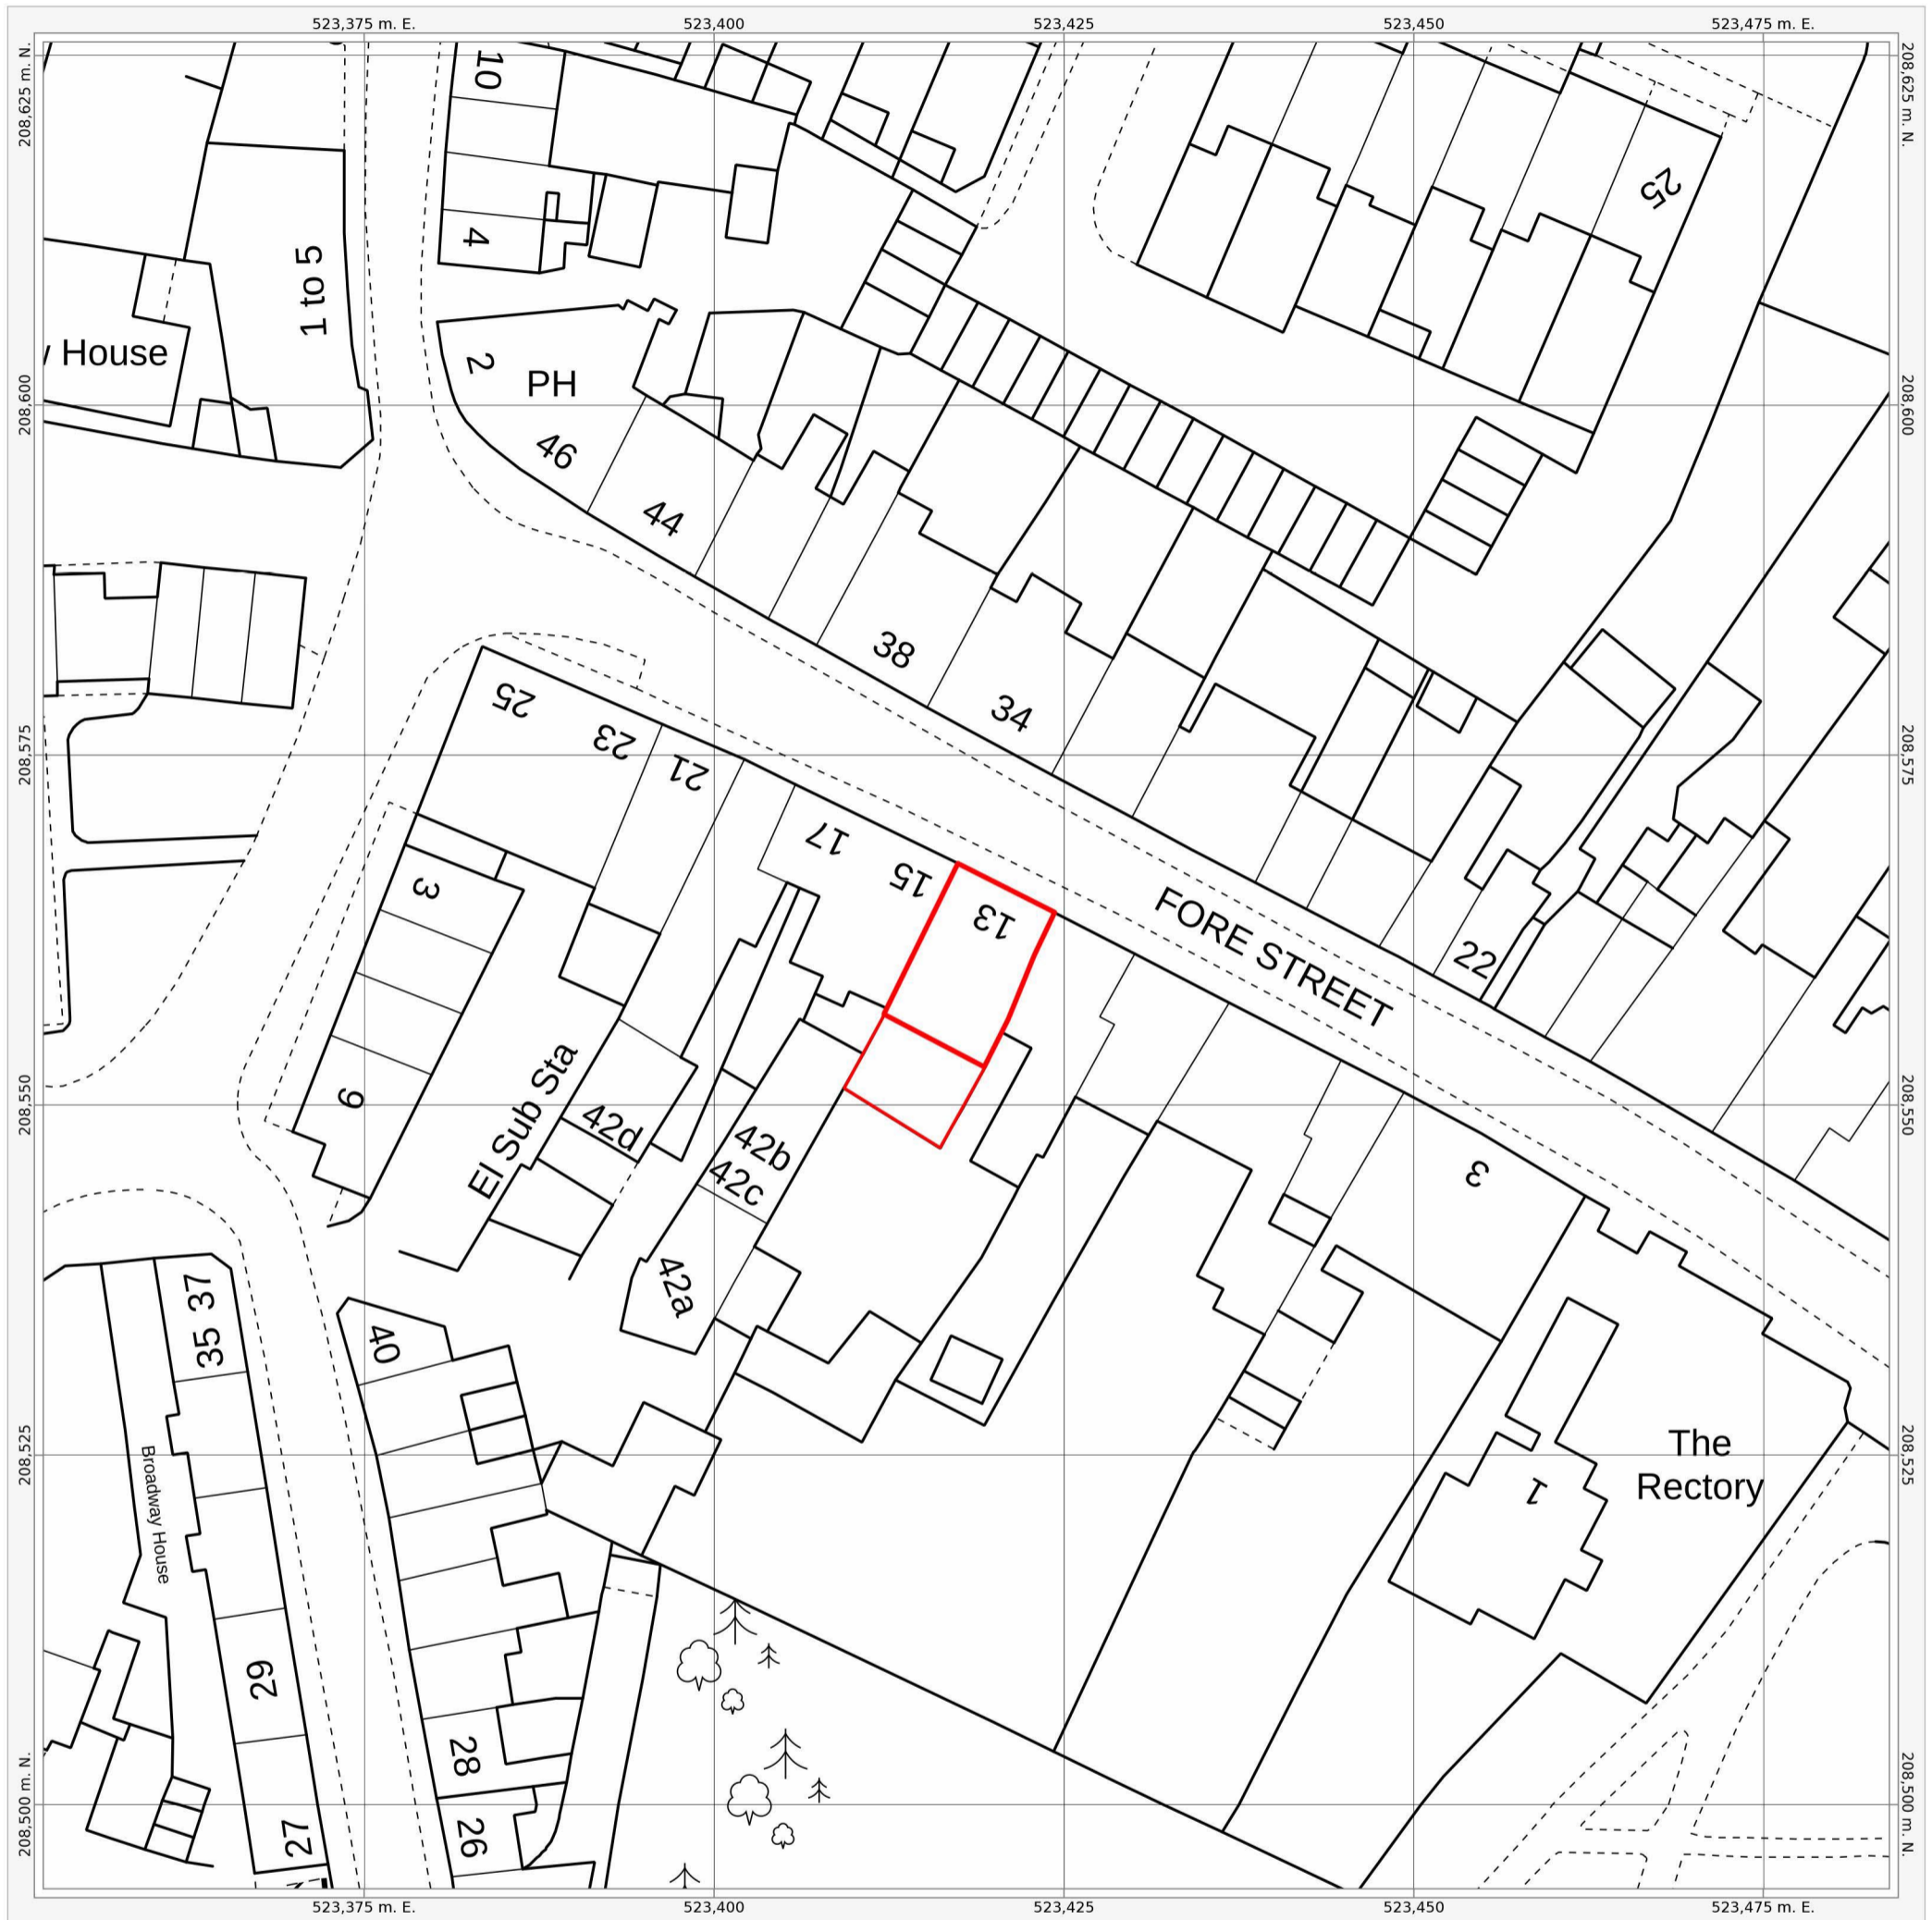


Date of Production: May 2nd, 2024

© Crown copyright and database rights 2024 Ordnance Survey OS100035409.

The representation of a road, track or path is no evidence of a right of way.  
The representation of features and lines is no evidence of a property boundary.

Order Licence Reference: SP54968

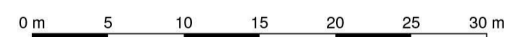

Ground Scale: 1:500  
Bottom Left: 523352 208494 Top Right: 523484 208626  
Center: 523418 208560  
Area: 132m x 132m

13, FORE STREET, HATFIELD, AL9  
5AN