
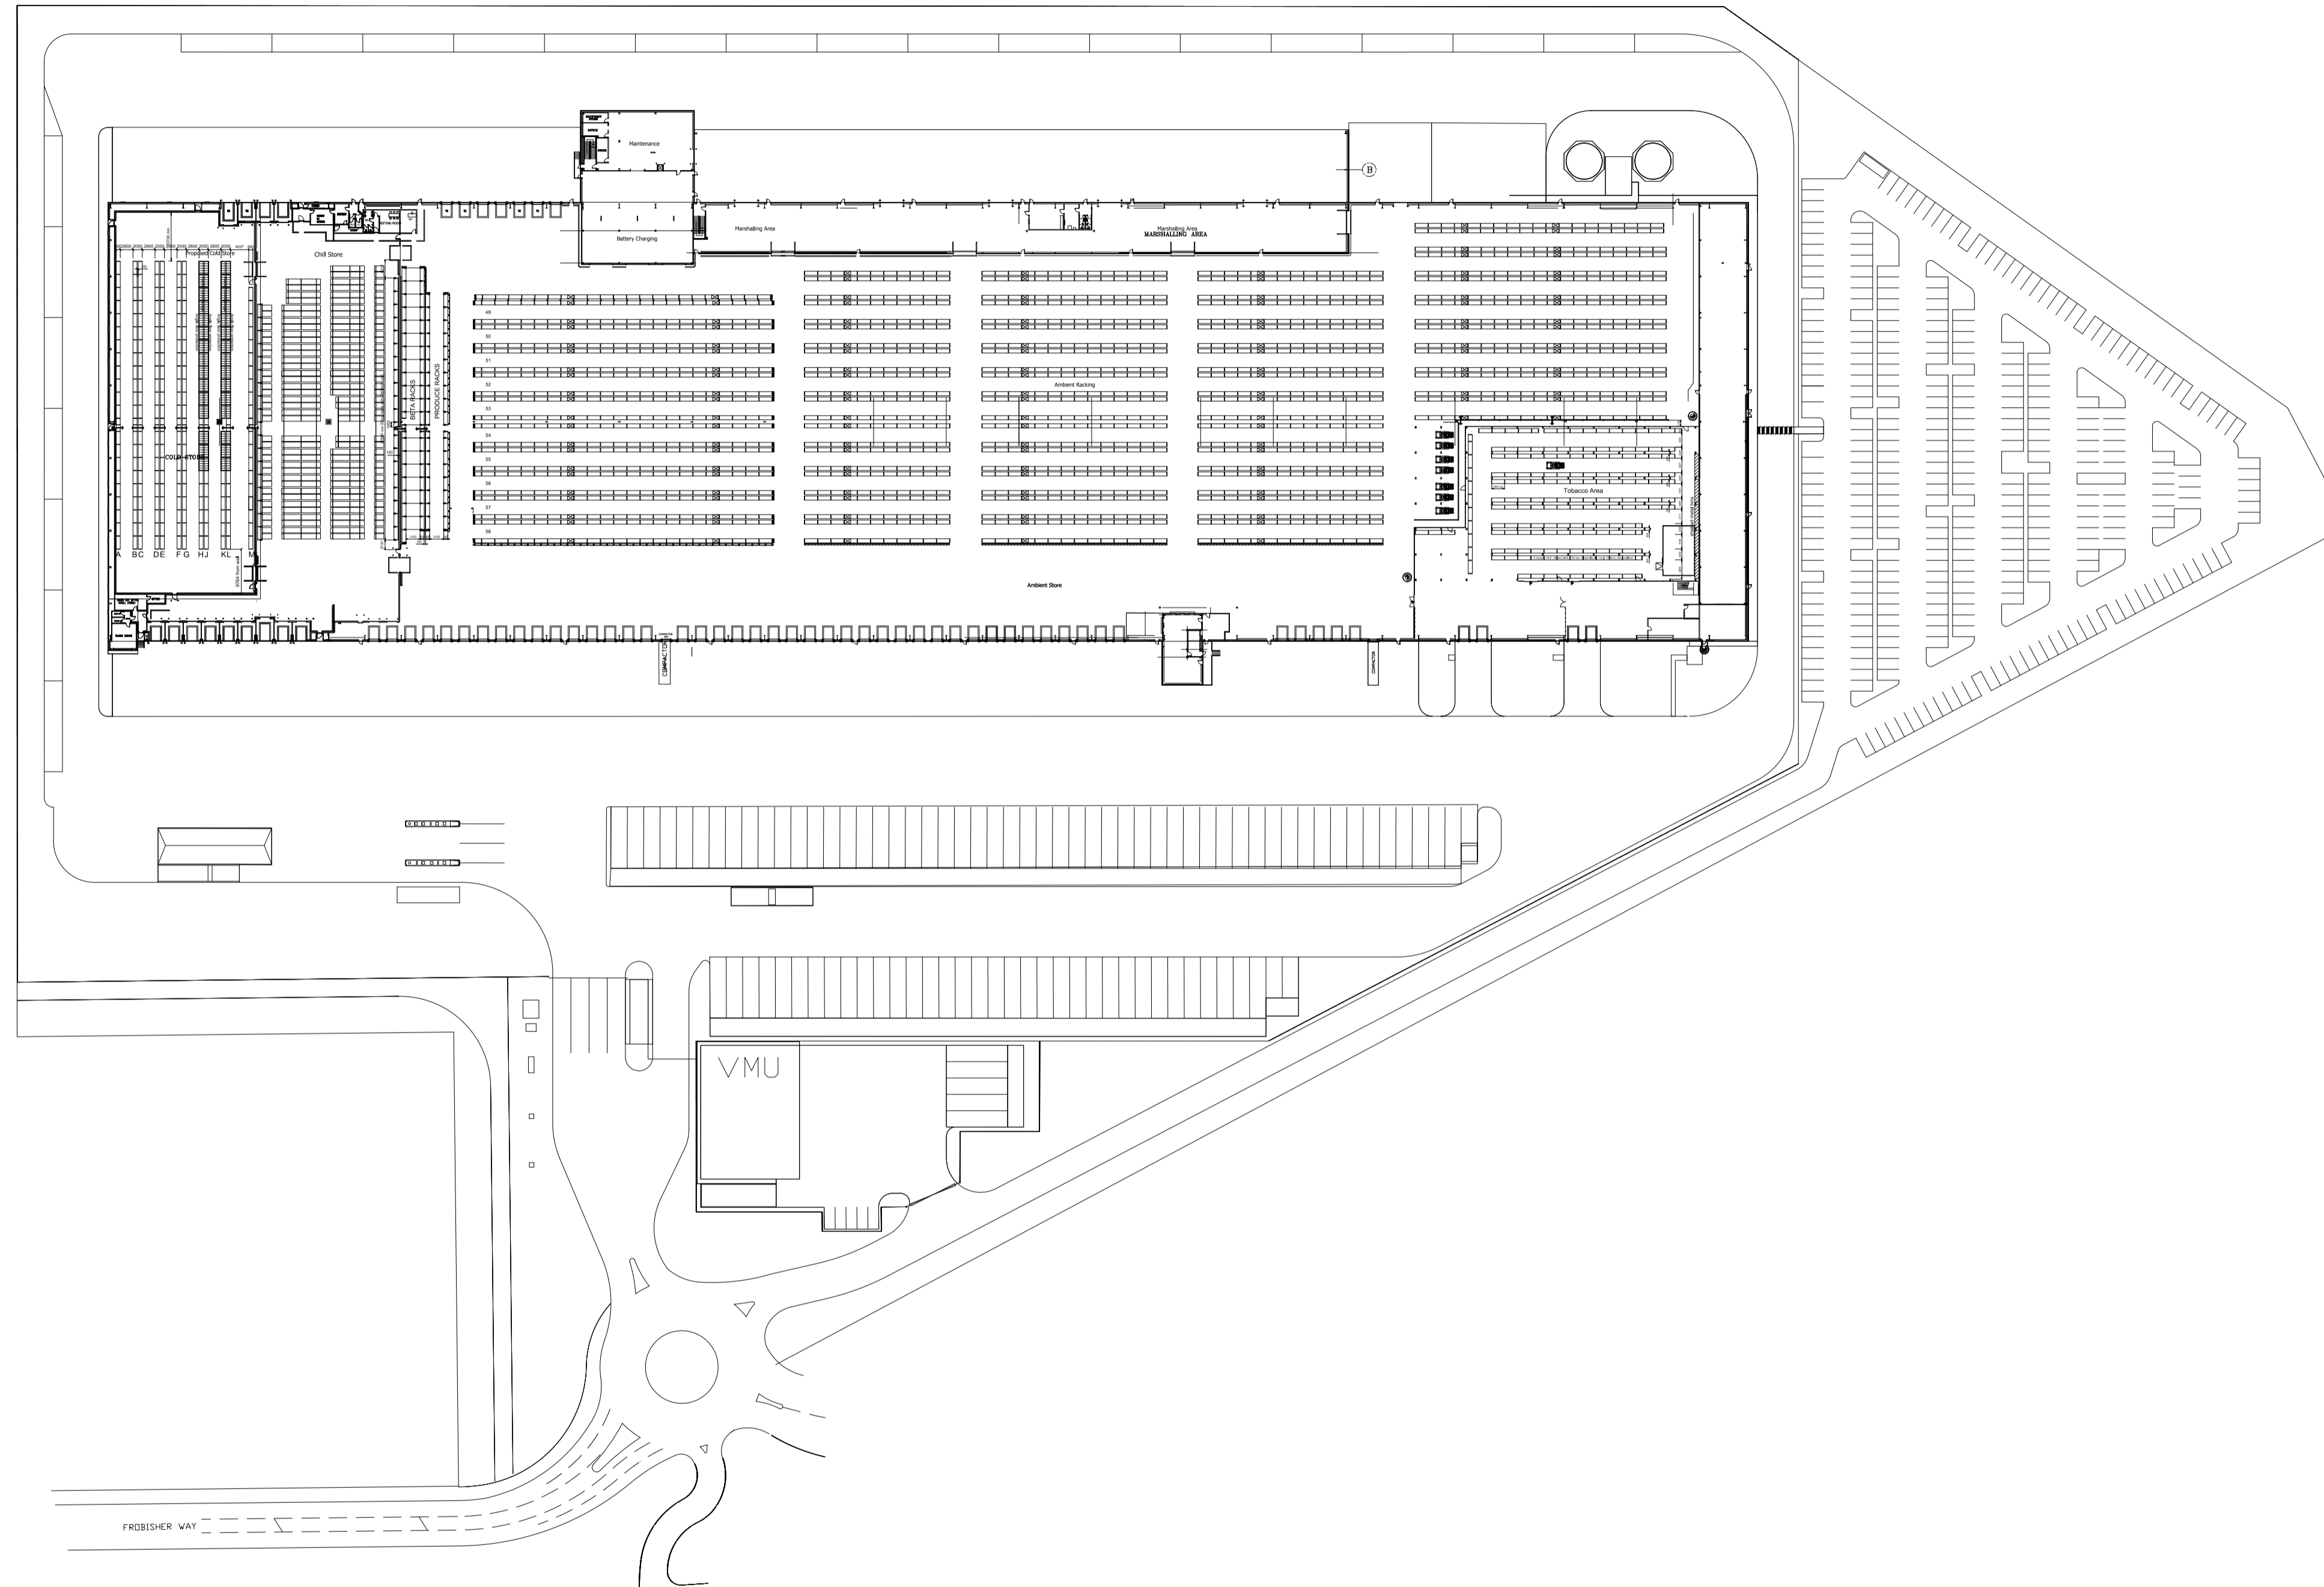



Notes

1. Do not scale this drawing.
2. All dimensions are in millimetres unless stated otherwise.
3. This drawing to be read in conjunction with all other relevant drawings and specifications.
4. All proprietary items to be installed in strict compliance with manufacturers instructions and recommendations.

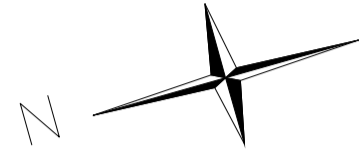

P2	Building Layout Amended to suit latest comments	NM	19.08.14
P1	Preliminary Issue	GK	15.07.14
Rev	Amendments	Rev'd by	Date
Client			
			

Project
Booker
Hatfield

Title
Existing Site Plan

Job No	14-1021	
Drawing No	14-1021-3000	Rev P2
Status	Preliminary	
Scale	A1@1:1000	Date 15/07/2014
Project Engineer	Drawn By GK	Checked By
	TL	Approved for Issue By



© 2014 WALDECK
 1. These drawings are copyright and the property of Waldeck Associates Ltd. Copying of the designs drawings or intellectual property in full or in part is not permitted without the written consent of a Director of Waldeck Associates Ltd.
 In the event of a defect by the Employer of its obligation due to Waldeck Associates Ltd neither it or its Assignees or Beneficiaries are permitted or assumed to use or copy the information contained in this drawing for any purpose other than that intended and the Contractor gives written consent to reinstatement of its permission or license to use its material.
 2. The initial feasibility/preliminary design specifications, cost plans, bill of quantities, feasibility studies and all other documents or media whether electronic or hard copy are intended only and shall be subject to changes in statute or other rules and regulations and changes in the Employer's requirements and shall be subject to design development and shall be subject to the Employer's services are engaged under a formal written agreement that joins for an appropriate fee at commercial rates. Use of these documents or media shall be entirely at the risk of the person using it. No reliance on these documents shall be permitted and all copyright is retained by Waldeck. Waldeck accepts no responsibility for reliance on these documents or media and it is assumed that the Contractor or Developer or Client has made sufficient provision for design development risk where a full design has not been commissioned. No release of the employment shall be permitted except in writing and signed by a Director of Waldeck as recorded at Companies House.
 3. "Waldeck" is a Trading Style of Waldeck Associates Ltd registered in England and Wales Company No 3402316.