



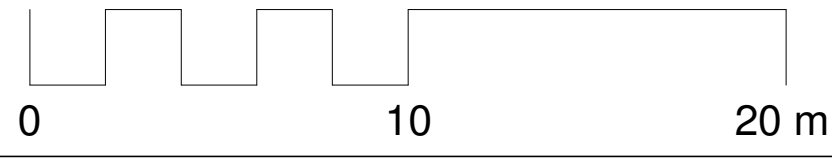


Chase new Homes
 16-18 Howard Business park
 Howard Close
 Waltham Abbey
 Essex
 EN9 1XE
 Tel: 01992 766658
 fax: 01992 715406

The Excitement is Building
 The copyright of this drawing is vested with Chase New Homes and must not be copied or reproduced without the prior consent

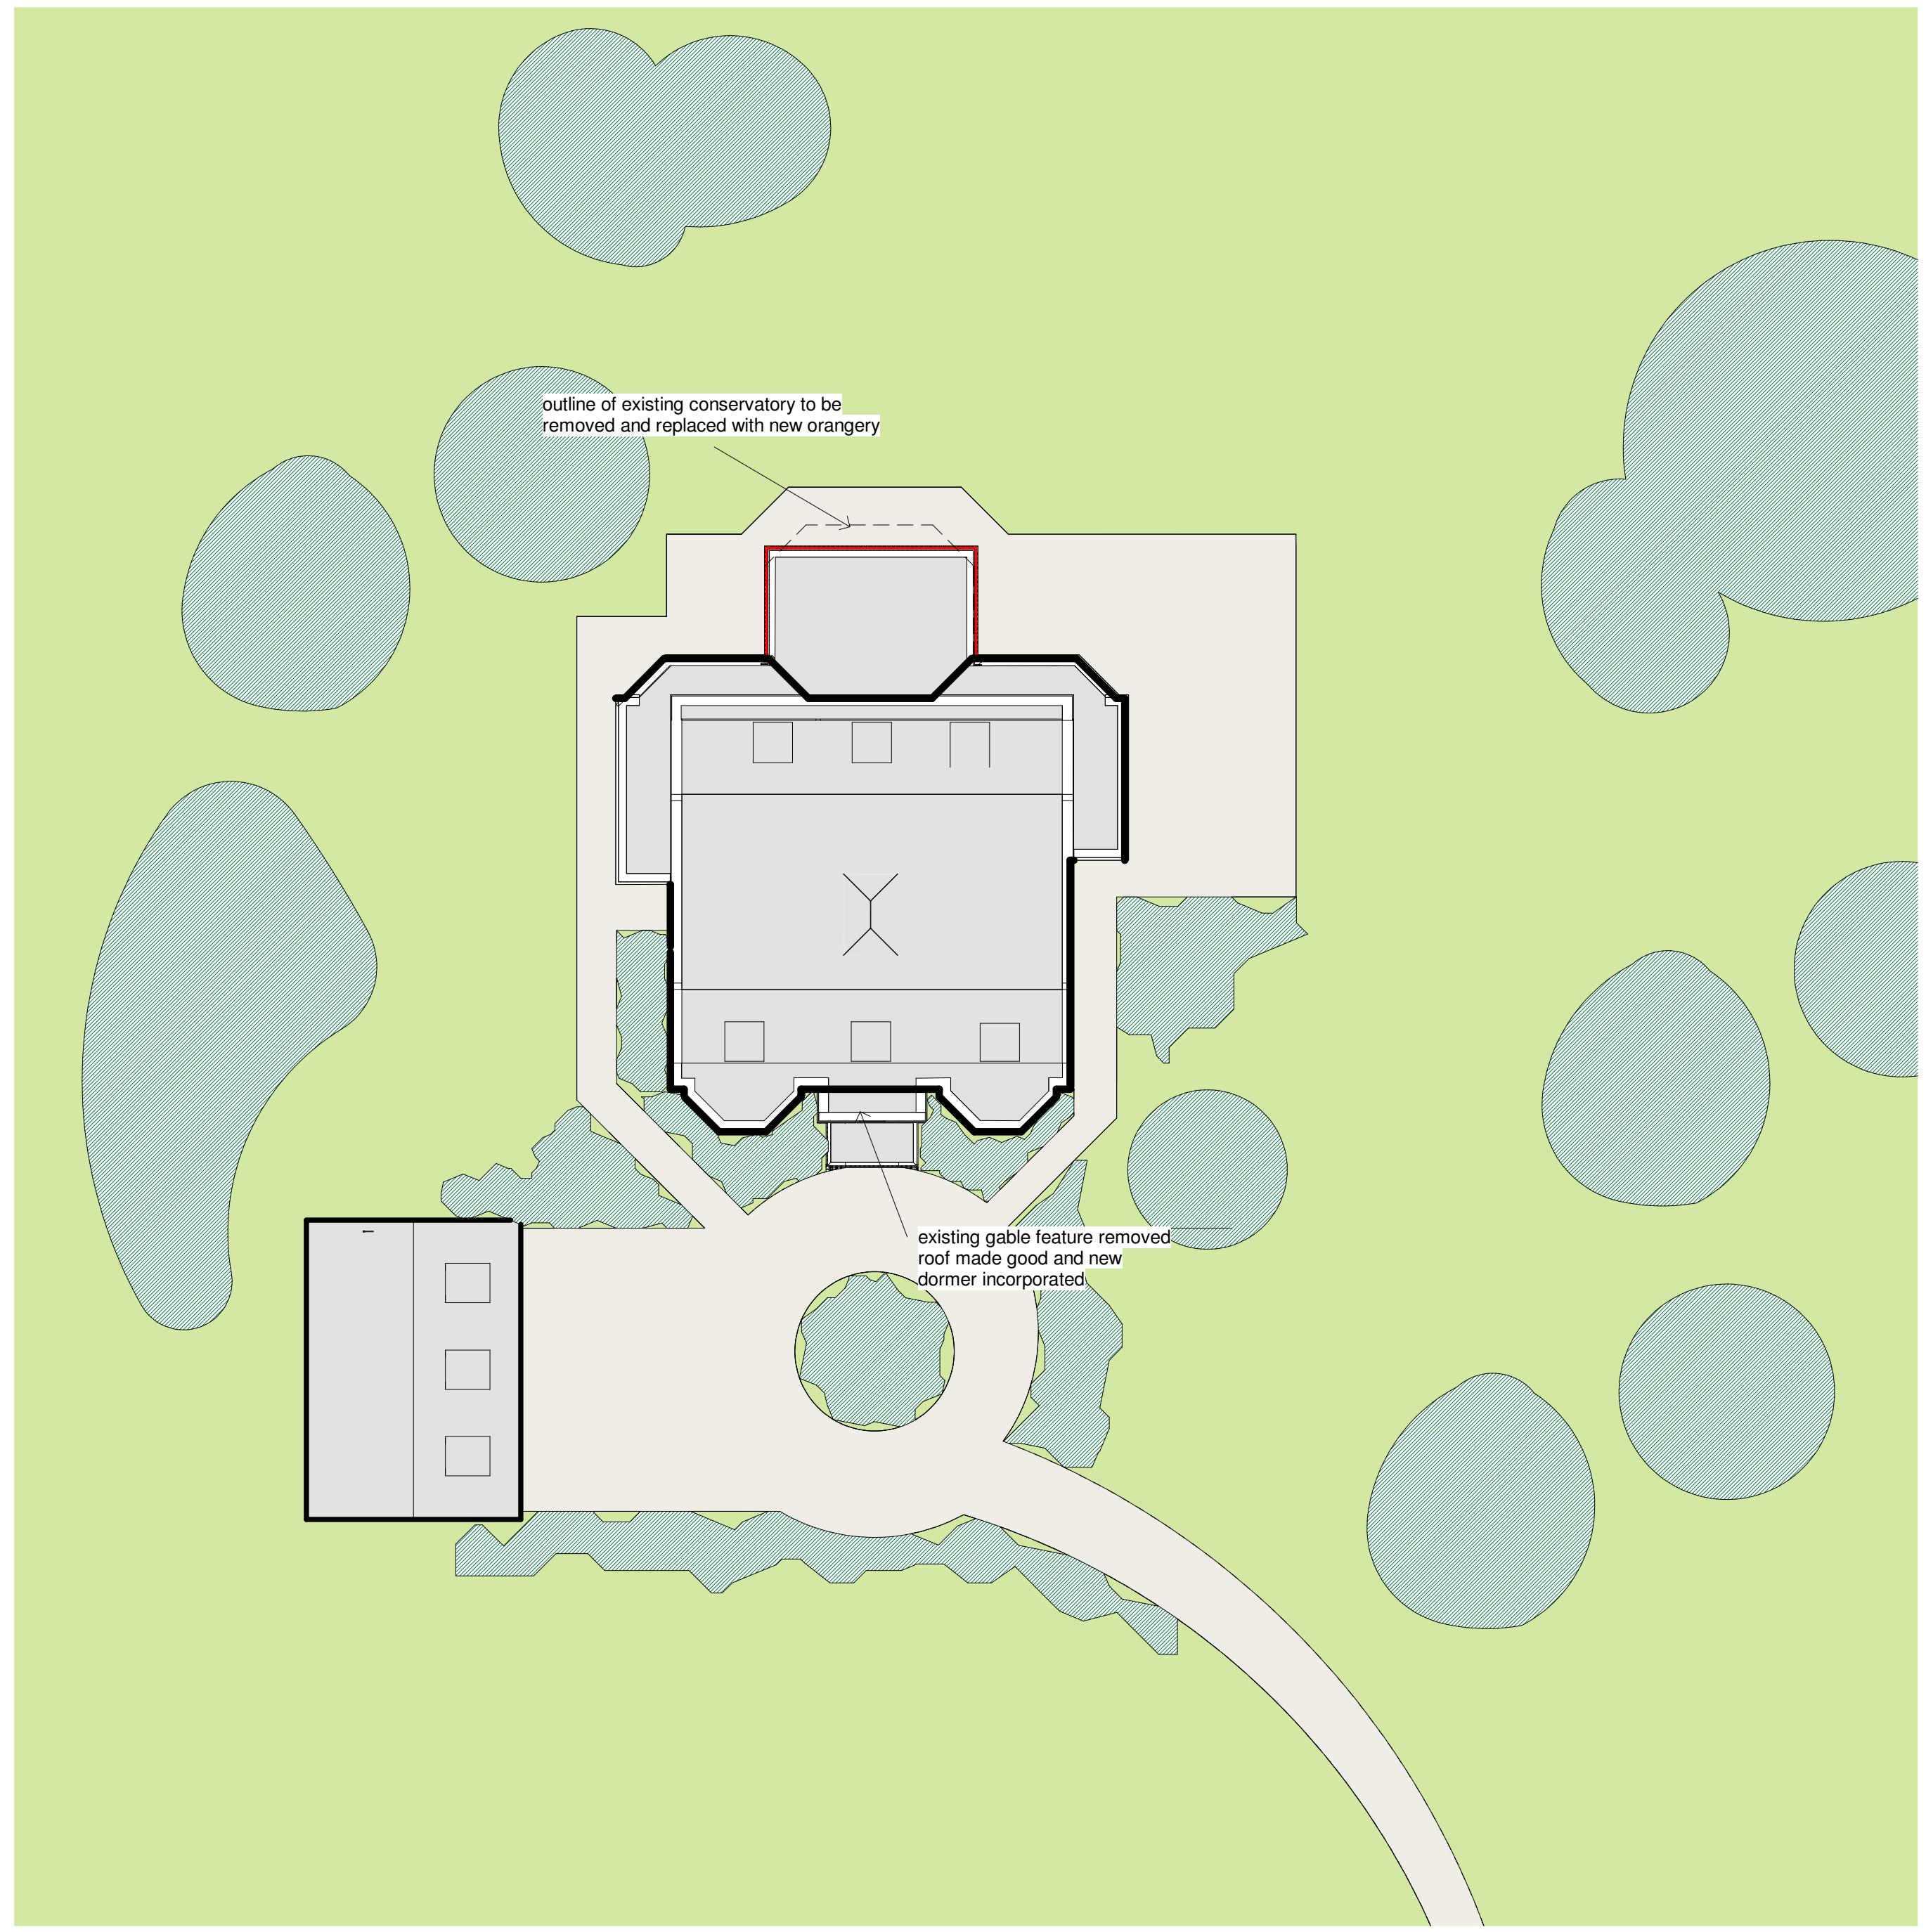

Site
1 : 200

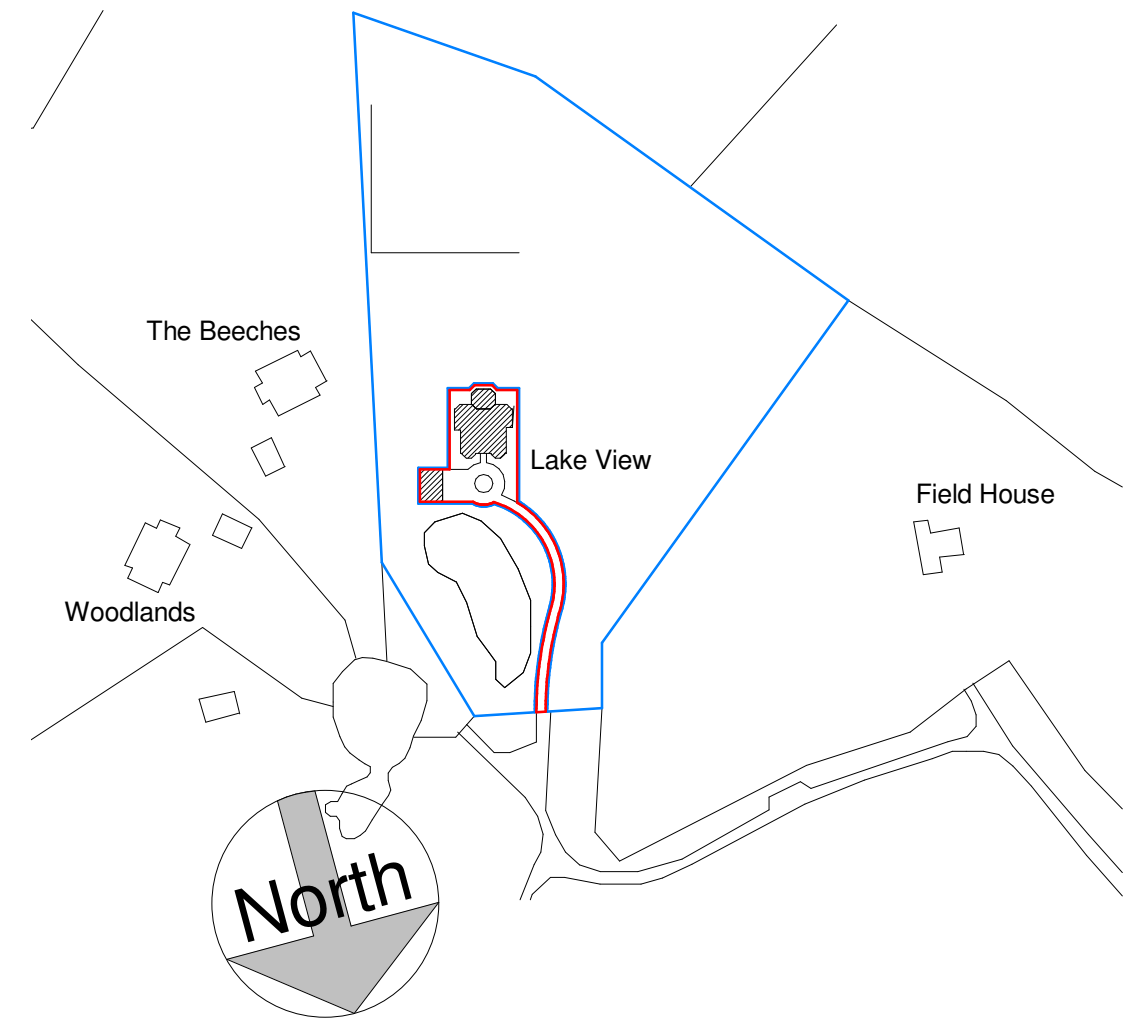

Location
1 : 2500

| B | general revisions | 02/07/2018 |
|-----|-------------------|------------|
| A | general revisions | 01/05/2018 |
| REV | AMENDMENTS | DATE |

| | |
|--|----------------|
| Drawn by | Date |
| Author | Issue Date |
| Scale (@ A2) | Project number |
| As indicated | Project Number |
| TITLE | |
| Site plan | |
| PROJECT | |
| Lake View, Leggatts Park, Potters Bar, EN6 1NZ | |
| DRG NUMBER | |
| 16 3000-101 B | |