


Existing Roof Plan

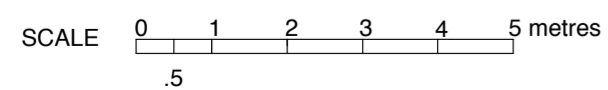

GLA Architecture and Design
 Southgate Office Village, Block E, First Floor,
 286A Chase Road, London, N14 6HF
 T 020 8886 5100 F 020 8886 0669 E g@glaad.co.uk

Client
THE TRUSTEES OF THE TWELVE APOSTLES CHURCH

Main Contractor

Project
PROPOSED EXTENSION AND INTERNAL ALTERATIONS TO THE TWELVE APOSTLES CHURCH, KENTISH LANE, BROOKMANS PARK, HATFIELD, HERTFORDSHIRE, AL9 6NG

Drawing Title
EXISTING ROOF PLAN

Scale 1:100 @ A2	Date October 2017	Drawn By SK, PD
Project No. 1725	Drawing No. 03	Rev. A-

DO NOT SCALE THIS DRAWING. ALL DIMENSIONS TO BE CHECKED ON SITE. © Copyright

- DRAWING STATUS**
- A** SCHEME - Outline/Scheme drawings for proposals, budgets, etc.
 - B** DESIGN DEVELOPMENT - Evolving final design drawings for approvals, tenders, billing etc.
 - C** CONSTRUCTION - Fully developed drawings issued under instruction for construction.

ONLY STATUS 'C' DRAWINGS TO BE USED FOR CONSTRUCTION PURPOSES