


Proposed Roof Plan

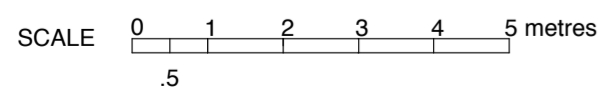

**GLA Architecture and Design**

Southgate Office Village, Block E, First Floor,  
286A Chase Road, London, N14 6HF  
T 020 8886 5100 F 020 8886 0669 E g@glaad.co.uk

Revision:- A3: 20.08.18: dk : Roof amended to pitched roof.  
Revision:- A2: 22.05.18: It : Rooflights amended.  
Revision:- A1: 28.03.18: eg : Roof amended & rooflights added.

Client  
**THE TRUSTEES OF THE TWELVE APOSTLES CHURCH**

Main Contractor

Project  
**PROPOSED EXTENSION AND INTERNAL ALTERATIONS TO THE TWELVE APOSTLES CHURCH, KENTISH LANE, BROOKMANS PARK, HATFIELD, HERTFORDSHIRE, AL9 6NG**

Drawing Title  
**PROPOSED ROOF PLAN**

Scale 1:100 @ A2	Date October 2017	Drawn By DK
Project No. 1725	Drawing No. 12	Rev. A3

DO NOT SCALE THIS DRAWING.  
ALL DIMENSIONS TO BE CHECKED ON SITE

**DRAWING STATUS**  
**A** SCHEME - Outline/Scheme drawings for proposals, budgets, etc.  
**B** DESIGN DEVELOPMENT - Evolving final design drawings for approvals, tenders, billing etc.  
**C** CONSTRUCTION - Fully developed drawings issued under instruction for construction.  
 ONLY STATUS 'C' DRAWINGS TO BE USED FOR CONSTRUCTION PURPOSES