



1 P - Ground Floor
1 : 100

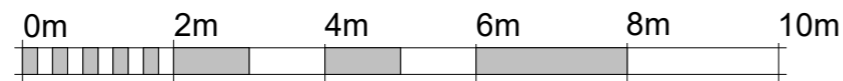

VISUAL SCALE 1:100 @ A3

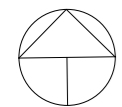

Scale	1:100	Date	12/08/2022	Project name	2 King James Avenue	Sheet name	Proposed Ground Floor Plan		
Drawn by	BD	Checked by	IO	Project number	BD-01120021	Rev	A	Metric	A3