



1 E - Front Elevation  
1 : 50

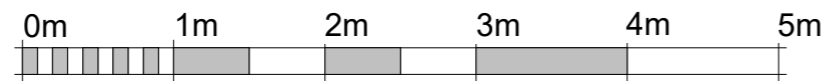

VISUAL SCALE 1:50 @ A3

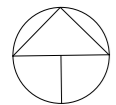

Scale	1:50	Date	20/12/2021	Project name	2 King James Avenue	Sheet name	Existing front elevation		
Drawn by	BD	Checked by	IO	Project number	BD-011201	Rev	A	Metric	A3