


Notes

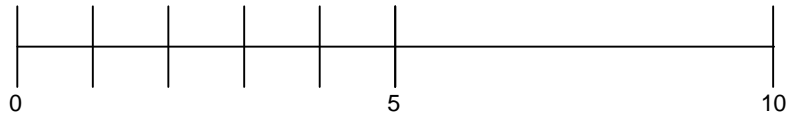

Project
BLUE MOON PADDOCK

Drawing Title
ROOF PLAN

Scale 1:100 @ A3
Date
19 SEPT 2014

Drawing No.
P/304/A