


Notes

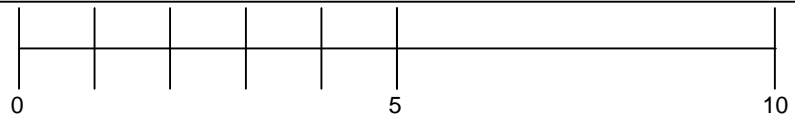

Project

BLUE MOON Paddock

Drawing Title

WEST ELEVATION

Scale 1:100 @ A3

Date 19 SEPT 2014

Drawing No.

**P/305/A**