


Notes

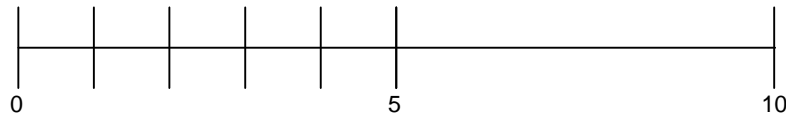

Project

BLUE MOON PADDOCK

Drawing Title

EAST ELEVATION

Scale 1:100 @ A3

Date  
19 SEPT 2015

Drawing No.

**P/306/A**