


PROPOSED GROUND FLOOR PLAN. SCALE 1:100 @ A3

PROPOSED FIRST FLOOR PLAN. SCALE 1:100 @ A3

- NOTES**
1. ALL DIMENSIONS TO BE CHECKED ON SITE.
 2. THIS DRAWING HAS BEEN DRAWN TO SCALE, AS SHOWN, FOR THE PURPOSE OF OBTAINING LOCAL AUTHORITY APPROVAL.

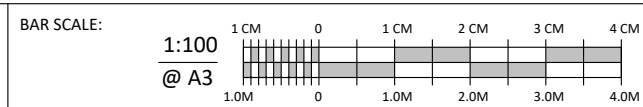

REVISIONS:

Drawing Title: PROPOSED GROUND & FIRST FLOOR PLANS.
 Property Address: 6 COMET ROAD, HATFIELD, AL19 0SX.
 Date: AUGUST 2023
 Scale @ A3: 1:100
 Drawing Number: SC 23116 / PP 01