


GROUND FLOOR PLAN



THIS DRAWING PRINTED ON A3 SIZE PAPER

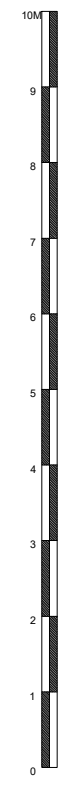

HOME EXTENSION DESIGNS
60 BRIDGE ROAD EAST
WELWYN GARDEN CITY
HERTS AL7 1JU
 tel : 01707 393971
 fax : 01707 393980
 e:stuartc@hed.co.uk

Project: 177 PARKWAY WGC.

Drawing Title: EXISTING PLAN

Drawn By: ALI Scale: 1:100 Date: July 2019

Drg Status: PLANNING Checked:

Drawing No.: 4794-E01 Revision:

