

Little Heath Farm Cottage

Design copyright is vested in the Company below from whom consent must be obtained for copying or reproducing this drawing.

PLANNING



Front Elevation



Rear Elevation




Side Elevation

MATERIALS LEGEND:

1 Render - Colour: Cream (to match existing)	4 uPVC Framed Bi-fold Door - Colour: White
2 Roof Tiles - Colour: Brown (to match existing)	5 uPVC Rainwater Pipes Colour: Dark Grey
3 uPVC Framed Windows - Colour: White (to match existing)	6 Roof Lantern Colour: White

----- outline of existing roof

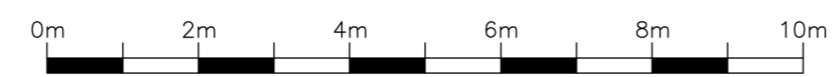

SCALE 1:100



13 Arm & Sword Lane
Old Hatfield - Herts - AL9 5EH
www.AshbyDesign.co.uk
01707 270 077

A Future access ramp added to elevations	25/01/22	APM
Project Little Heath Farm Cottage, Potters Bar		
Title Proposed Elevations	Date December 21'	Drawn APM
Scale 1:100 @ A3	Checked LS	Revision
Drawing No. 535/21/FUL/PL20.02	A	

Proposed Elevations