

CARBONE HILL

THE WARREN

garage

parking

Entrance Porch approved under  
planning consent SG/ 2014/ 1982/FP

site boundary

driveway



exg entrance gate

single storey  
front extension

terrace

garden

garden

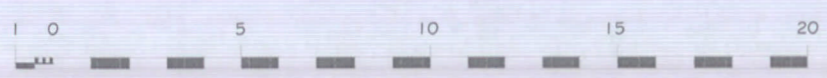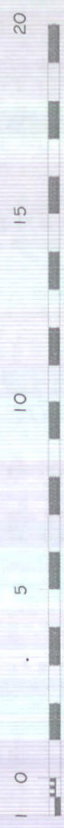

**PNA**

2 The Coach House, Corneybury Farm  
Ermine Street, Buntingford, Herts SG9 9RS  
Tel: 01763 271292 / 01707 276595  
Copyright © email : info@pna.eclipse.co.uk ~~Do Not Scale~~

The Warren  
Carbone Hill  
Northaw Herts ENG 4PL

Scale: 1:200

Date: January 2015

Site Plan : Proposed

Drg. No  
732 / SP4