

Existing Pool House



plain clay tiled roof

metal balustrade

facing brickwork

plain clay tile hanging

facing brickwork


SOUTH WEST ELEVATION

PNA

2 The Coach House, Corneybury Farm
 Ermine Street, Buntingford, Herts SG9 9RS
 Tel: 01763 271292 / 01707 276595
 Copyright © email : info@pna.eclipse.co.uk Do Not Scale

CARBONE HOUSE,
 Carbone Hill,
 Northaw, Herts

Scale: 1:50
 Date: November 2015

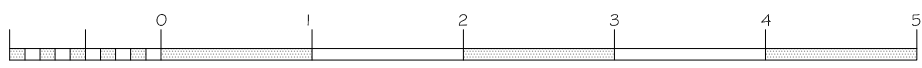

Part South West Elevation : Existing

Drg. No
 771 / 02