

Northwood

El Sub Sta

CARBONE HILL

exit

Garage

driveway

Annexe

Carbone House

2

terrace

+ 114.0m

Pool House

garden



LB

driveway

37

site entrance

Coverack

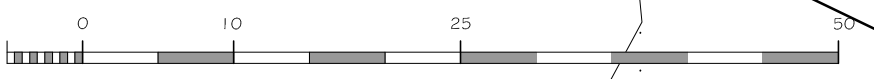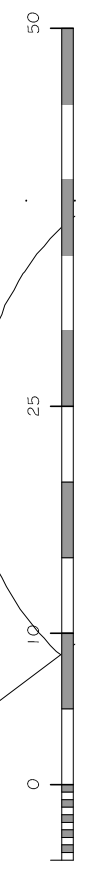

PNA

2 The Coach House, Corneybury Farm
 Ermine Street, Buntingford, Herts SG9 9RS
 Tel: 01763 271292 / 01707 276595
 Copyright © email \info@pna.dolpse.co.uk Do Not Scale

Carbone House, Carbone Hill
 Northaw Herts EN6 4PL

Scale: 1:500

Date: November 2015

Site Plan : EXISTING

Drg. No
 771 /SPI