

Northwood

El Sub Sta

CARBONE HILL

exit

Garage

driveway

Annexe

1 1/2 storey front extension

2

Carbone House

terrace

114.0m

LB

Pool House



garden

driveway

37

site entrance

Coverack

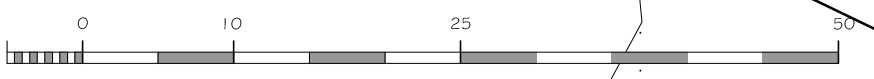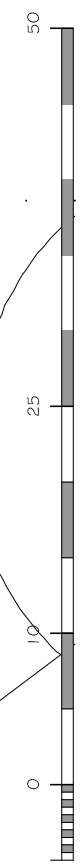

PNA

2 The Coach House, Corneybury Farm
 Ermine Street, Buntingford, Herts SG9 9RS
 Tel: 01763 271292 / 01707 276595
 Copyright © email \info@pna.eclipse.co.uk Do Not Scale

Carbone House, Carbone Hill
 Northaw Herts EN6 4PL

Scale: 1:500
 Date: October 2016

Site Plan : PROPOSED

Drg. No
 771 / SP3