


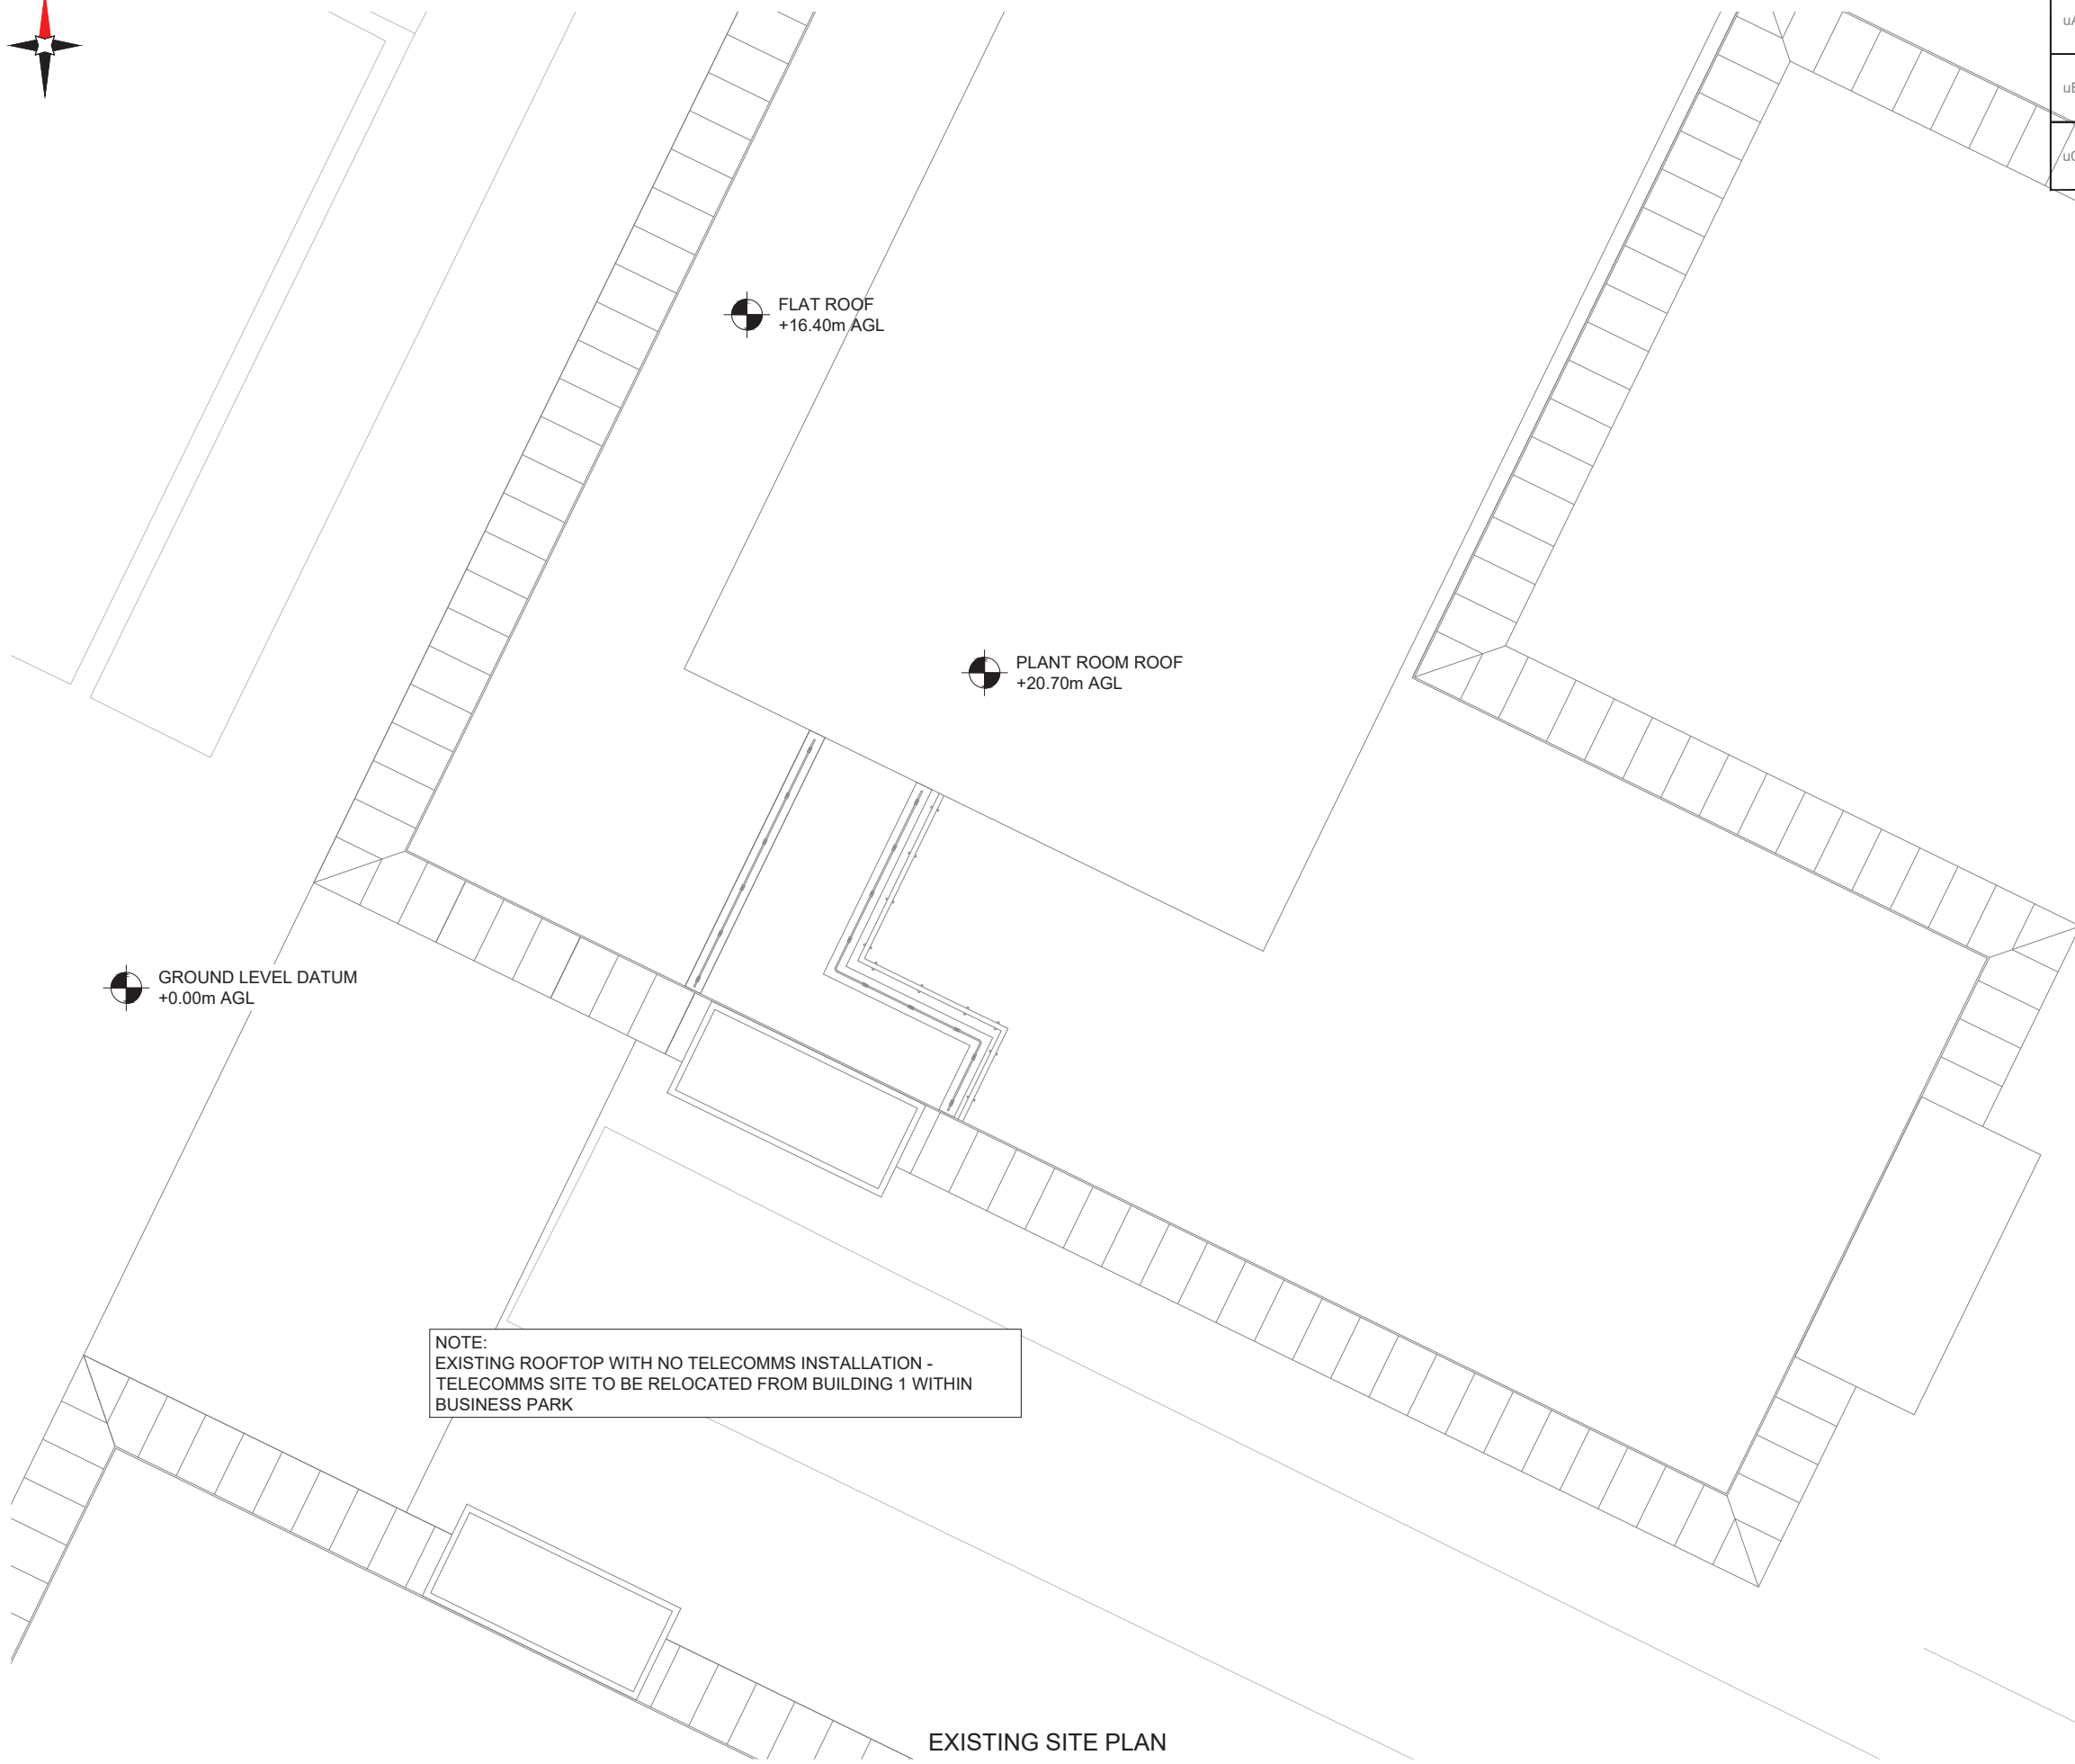

3G Antenna ID	Existing 3G Bearing
uA1	N/A
uB1	N/A
uC1	N/A

NOTES:

- ALL DIMENSIONS IN MM UNLESS OTHERWISE NOTED.



Master: M001	MBNL / EE / H3G:	Project: Acquisition Trial	Purpose of Issue: Planning	Issue: B
Date: 09/08/19	Revision / Upgrade Description: Full site moved to building No3			
Drawn: DJM				
Checked: DB				
Approved: DM				
Master: M001	MBNL / EE / H3G:	Project: Acquisition Trial	Purpose of Issue: Planning	Issue: A
Date: 12/04/2018	Revision / Upgrade Description: First Issue			
Drawn: APS				
Checked: JM				
Approved: MS				



Hutchison 3G UK Limited
 Star House, 20 Grenfell Road
 Maidenhead, SL6 1EH
 Tel: 01628 765 000
 Fax: 01628 765 001
 H3G Base Station Information line:
 0845 6043000
 Available 8am-8pm Monday to Friday



Hatfield Business Park
 Hatfield
 Hertfordshire
 AL10 9BW
 Tel: 01707 315000
 Fax: 01707 319001



Mobile Broadband Network Limited
 Sixth Floor, Thames Tower, Station Road, Reading, RG1 1LX



Site Name:	HATFIELD NEW OFFICE		
Site ID:	813159		
Address:	BUILDING 3, TRIDENT PLACE MOSQUITO WAY HATFIELD HERDFORDSHIRE AL10 9BW		
Title:	100 EXISTING SITE PLAN		
Project:	T&A		
Purpose of Issue:			
EE Cell ID:	61157	MBNL Cell ID:	WEH011
		3UK Cell ID:	AL0086
Master Drawing No:	813159_WEH011_61157_AL0086_M002		Issue: B

EXISTING SITE PLAN



100mm
50mm
10mm