


Roof Plan

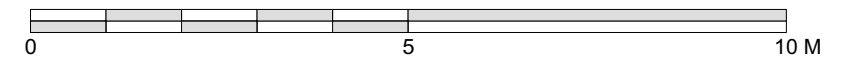

CHASSAY studio 108 Palace Gardens Terrace, London W8 4RT t-0207-243-1516	General Notes 2) written dimensions only to be used. 3) All dimensions are in millimetres. 4) These drawings shall be read in conjunction with all other relevant drawings, written instructions and specifications. 5) Any discrepancies or inconsistencies must be reported to the architect immediately. © CHASSAY STUDIO Ltd 2015					The Spinney High Road, Essendon AL9 6HP	Title Proposed House - Plot 1 - Roof Plan	Job Code Drawing No. Revision 1511-A-32 A	status : FOR PLANNING
	Rev. By Description of Change Date Checked	Date 23.02.2016	Scale 1:100 @ A3						
	A NM Issued with Planning Application 08.03.16 MQ - NM Issued with Request for Pre-Application Advice 23.02.16 MQ								