



To match existing manifestation

1 P - Front Elevation
1 : 50

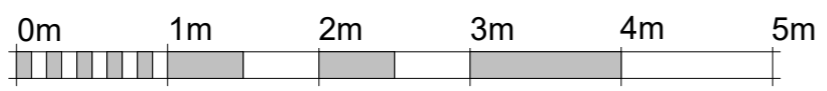

VISUAL SCALE 1:50 @ A3

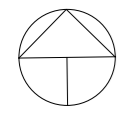

Scale	1:50	Date	03/05/2021	Project name	2 King James Avenue	Sheet name	Proposed Front Elevation		
Drawn by	BD	Checked by	IO	Project number	BD-011214	Rev	A	Metric	A3