



Land off Kingsmead Cuffley

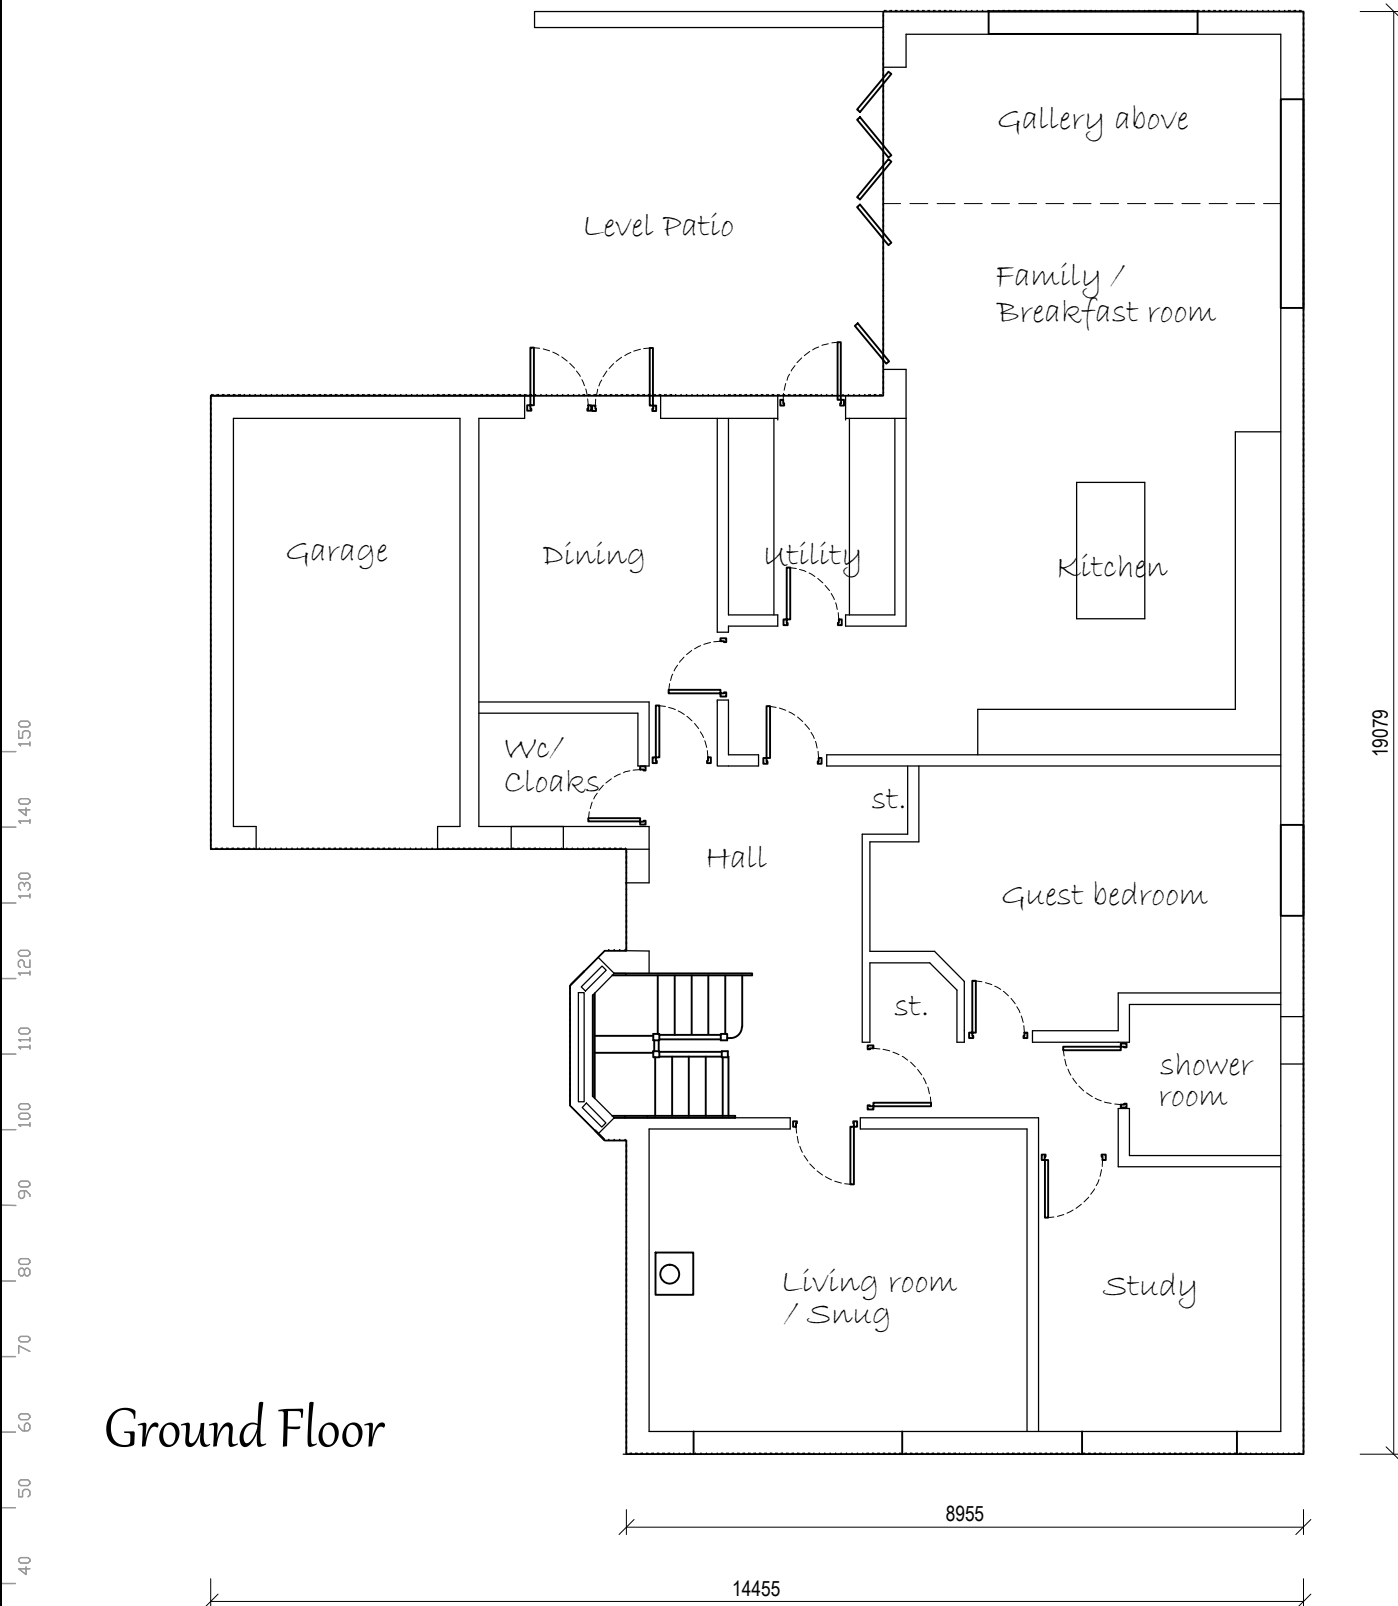

Ground Floor

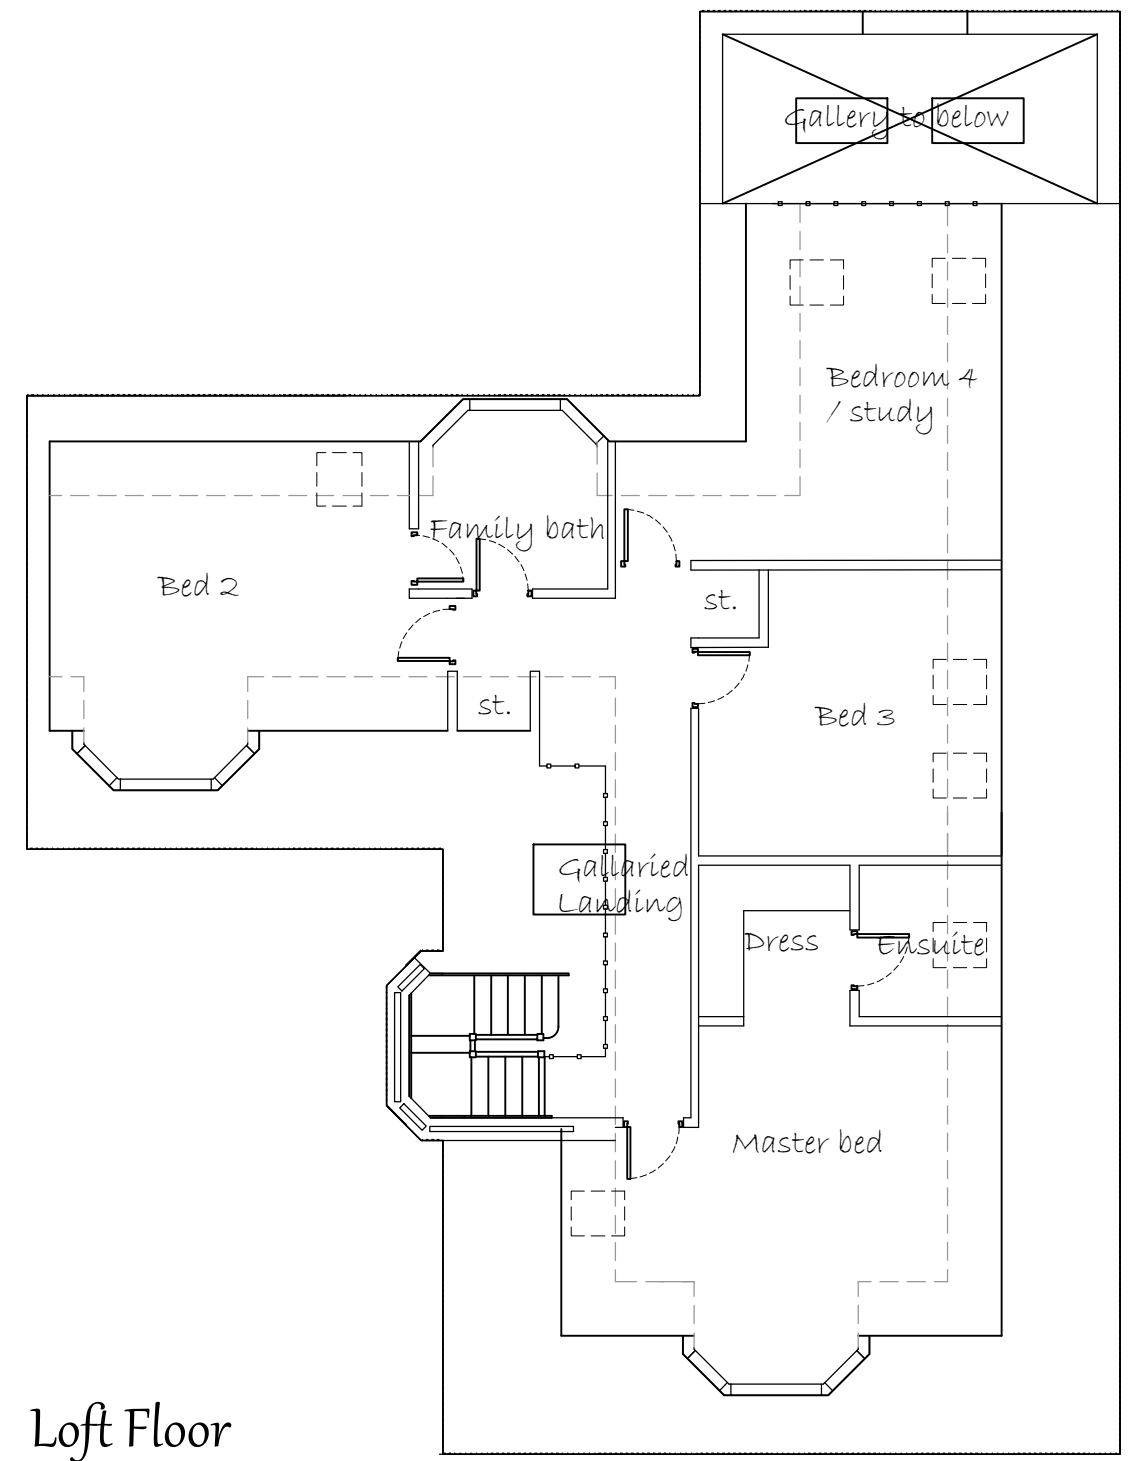

Loft Floor

Floor plan Chalet Bungalow Design -Baden



 Architectural Design & Development Consultants	Title Proposed development : Land off Kingsmead, CUFFLEY	Detail Floor plans - BADEN	
	Nett Assets The Studio, 141 New Road, Croxley Green, Herts. WD3 3EN. Tel:- 01923 293117. 07531 124528 Web:- www.nettassets.co.uk	Date July 2014	Job Ref 1374
	Scale 1:100	Drg No. 3pl 07	Rev. A3