


Notes

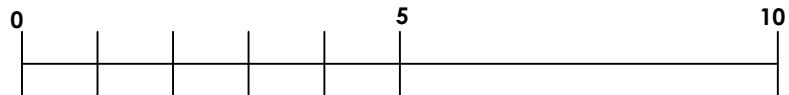

Project

BLUE MOON PADDOCK

Drawing Title

EAST ELEVATION

Scale 1:50 @ A1
1:100 @ A3

Date
19 FEB 2014

Drawing No.

P/306