


EXISTING FRONT ELEVATION

100 Datum

PLANNING DEPARTMENT  
OFFICE COPY

12 OCT 2011

2011/1812

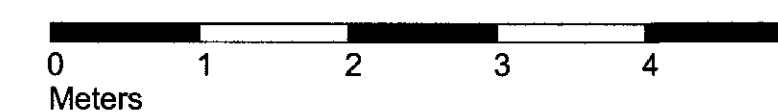

Rev B : CONSTRUCTION ISSUE : 14 March 2011

Project Homewood House, 38 The Ridgeway, Cuffley, Herts.

Drawing Title Existing Front Elevation

Drawing No 207/BR/12B Scale: 1:50 @ A1 and 1:100 @ A3 Date: February 2009

Final dimensions to be verified on site. Do not reproduce without AHArchitecture Ltd permission.

The Studio 89 Wellington Road Enfield Middlesex EN1 2PE  
Tel: 0208 360 4077 Fax: 0208 372043 Mob: 07789 805990

