

**GLA Architecture and Design**

Suite T, 25 Horsell Road, Highbury, London N5 1XL

T 020 7700 2916 F 020 7700 2933 E g@glaad.co.uk

Client <b>THE TRUSTEES OF THE TWELVE APOSTLES CHURCH</b>		
Main Contractor		
Project <b>PROPOSED ROOF WORKS TO THE TWELVE APOSTLES CHURCH, KENTISH LANE, BROOKMANS PARK, HATFIELD, HERTFORDSHIRE, AL9 6NG</b>		
Drawing Title <b>EXISTING SOUTH ELEVATION</b>		
Scale 1:100 @ A3	Date October 2013	Drawn By SK
Project No. 1312	Drawing No. 05	Rev. A-
<del>NOT FOR CONSTRUCTION</del>		
ALL DIMENSIONS TO BE CHECKED ON SITE		
<b>DRAWING STATUS</b>		
A SCHEME - Outline/Scheme drawings for proposals, budgets, etc.		
B DESIGN DEVELOPMENT - Evolving final design drawings for approvals, tenders, billing etc.		
C CONSTRUCTION - Fully developed drawings issued under instruction for construction.		
ONLY STATUS 'C' DRAWINGS TO BE USED FOR CONSTRUCTION PURPOSES		




South elevation

square section  
PVC grey  
rain water pipes  
& gutter

black circular  
section PVC  
rain water  
pipe & gutter

square section  
PVC grey  
rain water pipe

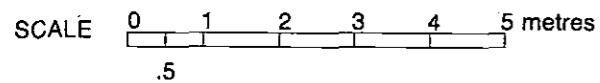

WELWYN HATFIELD  
PLANNING  
OFFICE COPY  
- 6 NOV 2013  
No: \_\_\_\_\_