

CARBONE HILL

THE WARREN

garage

parking

site boundary

exg entrance gate


exg entrance gate

driveway

terrace

garden

garden

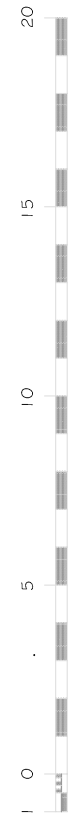

**PNA**

The Old Reading Room, 32 High Road  
Essendon, Hatfield, Herts. AL9 6HW  
Tel: 01707 276595 Fax : 01707 260024  
Copyright © email : info@pna.eclipse.co.uk ~~Do Not Scale~~

The Warren  
Carbone Hill  
Northaw Herts EN6 4PL

Scale: 1:200  
Date: Sept 2014

Site Plan : Existing

Drg. No  
732 / SP1