

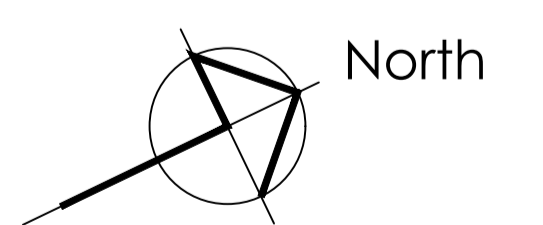


# Building 2

# Testing Station

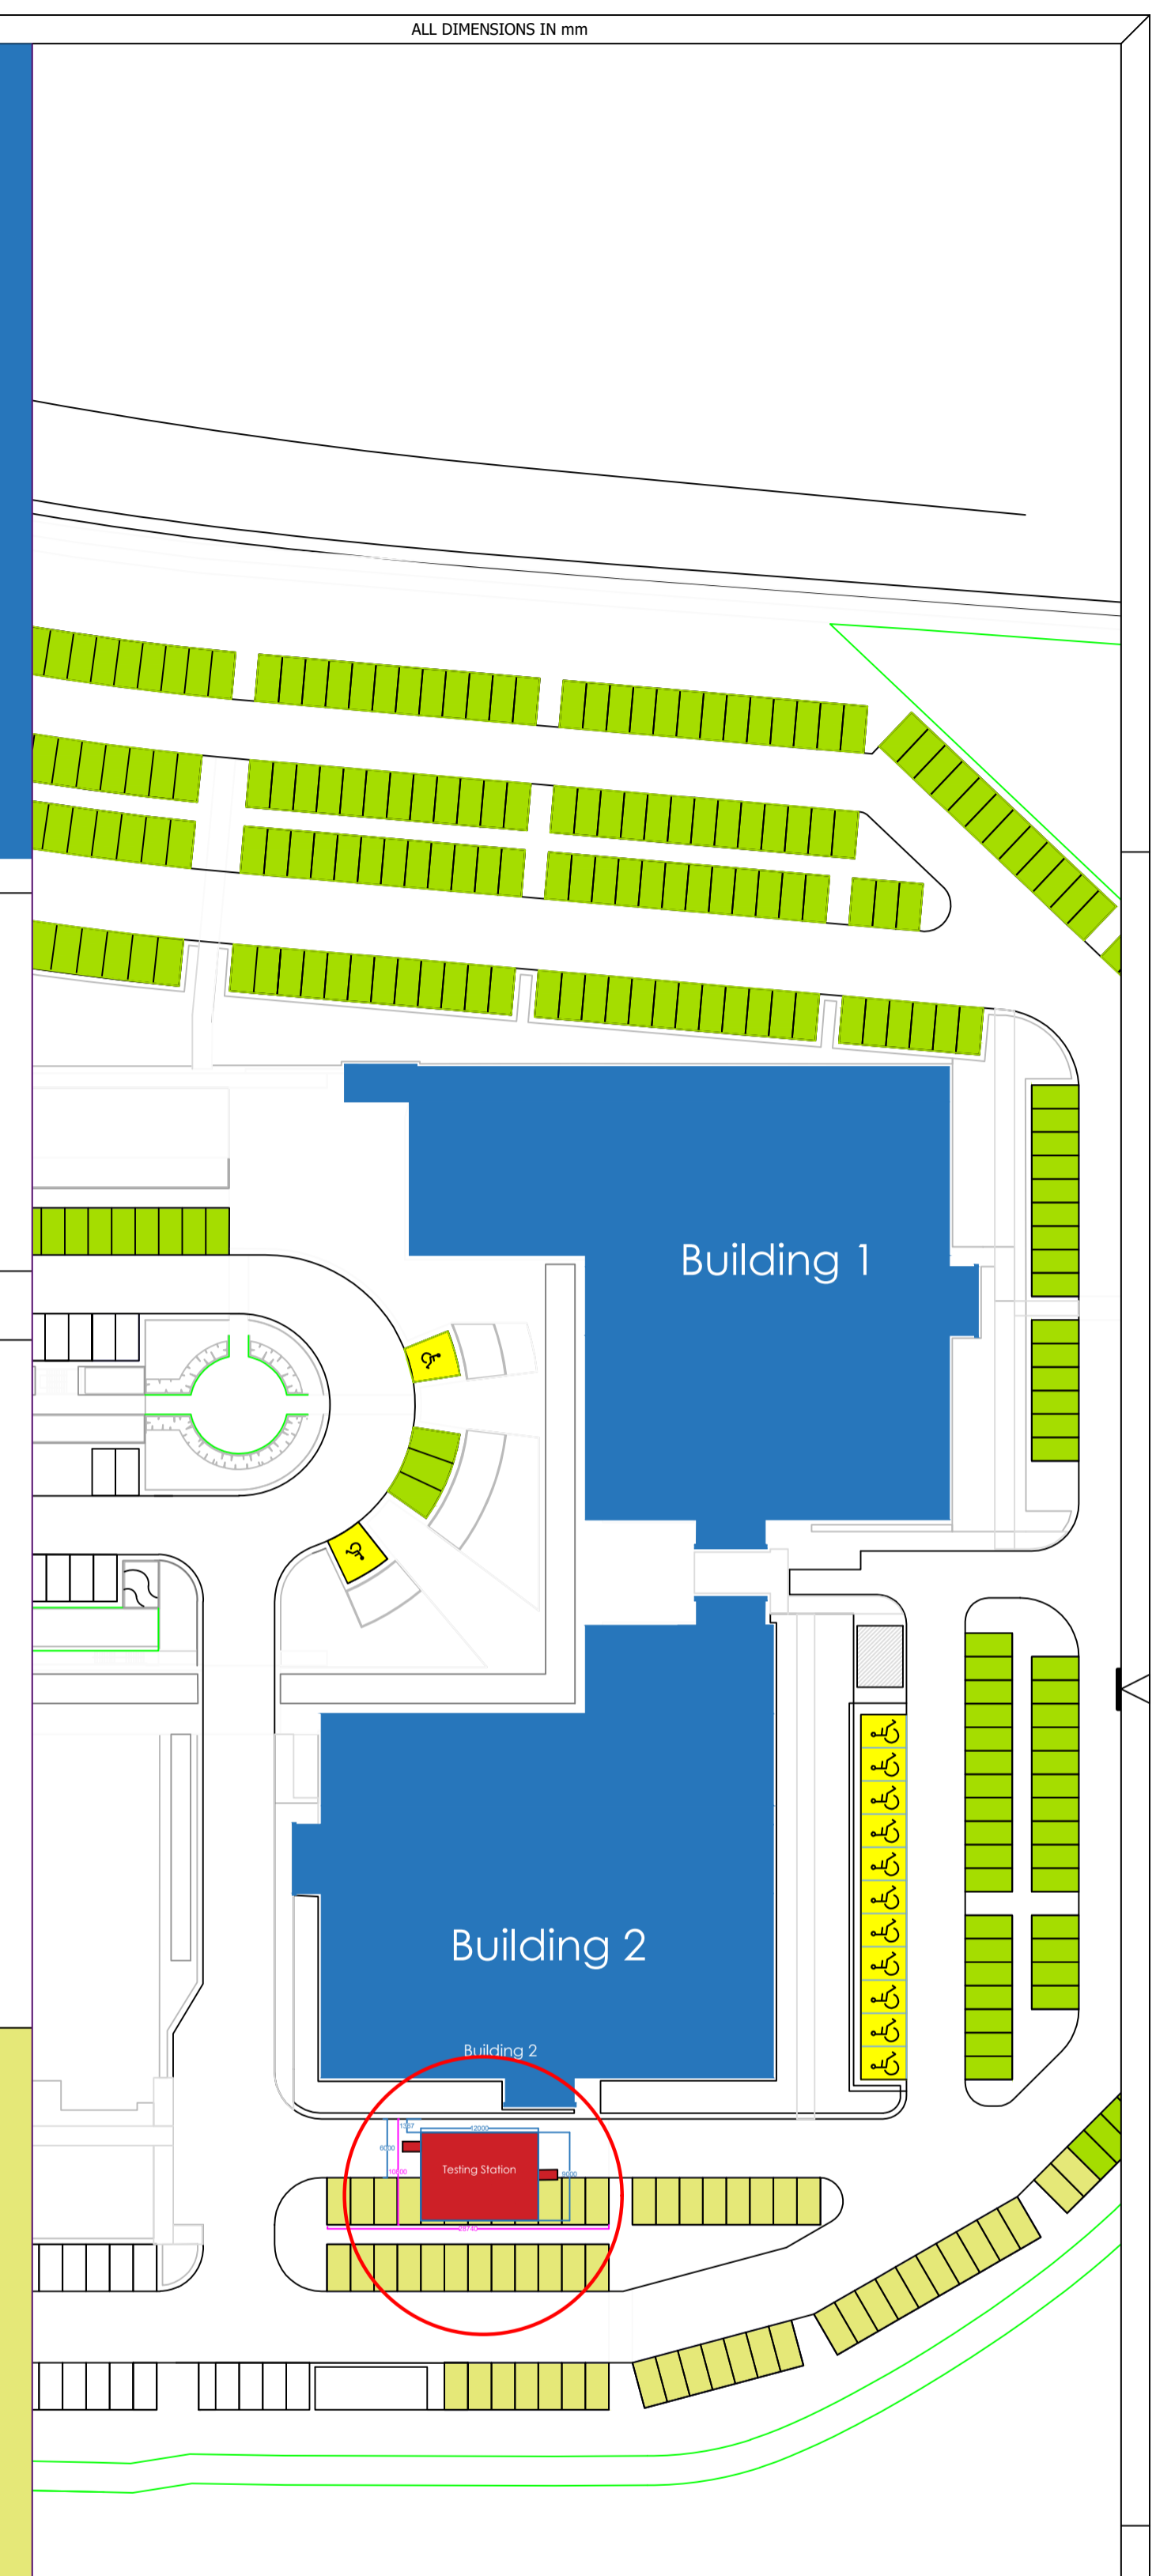

© 2018 OCADO OPERATING LIMITED. ALL RIGHTS RESERVED.  
 THIS DRAWING MUST BE READ IN CONJUNCTION WITH THE DIVISION OF RESPONSIBILITIES. FURTHERMORE, SHOULD THE SITUATION ARISE IN WHICH THERE IS A DIVERGENCE BETWEEN THE DIVISION OF RESPONSIBILITIES AND THIS DRAWING, THE CLIENT SHOULD PROMPTLY NOTIFY OCADO AND UNDERSTAND THAT THE RELEVANT CLAUSES IN THE DIVISION OF RESPONSIBILITIES SHOULD PREVAIL.  
 THIS DOCUMENT IS CONFIDENTIAL AND IS SUPPLIED ON THE EXPRESS CONDITION THAT IT SHALL NOT BE USED (WHICH INCLUDES COPYING, LICENSING AND DISCLOSING) BY ANY OTHER PERSON/COMPANY WITHOUT THE PRIOR WRITTEN CONSENT OF OCADO OPERATING LIMITED.  
 DO NOT SCALE FROM THIS DRAWING - ALL DIMENSIONS IN mm UNLESS STATED. - IF IN DOUBT, ASK.

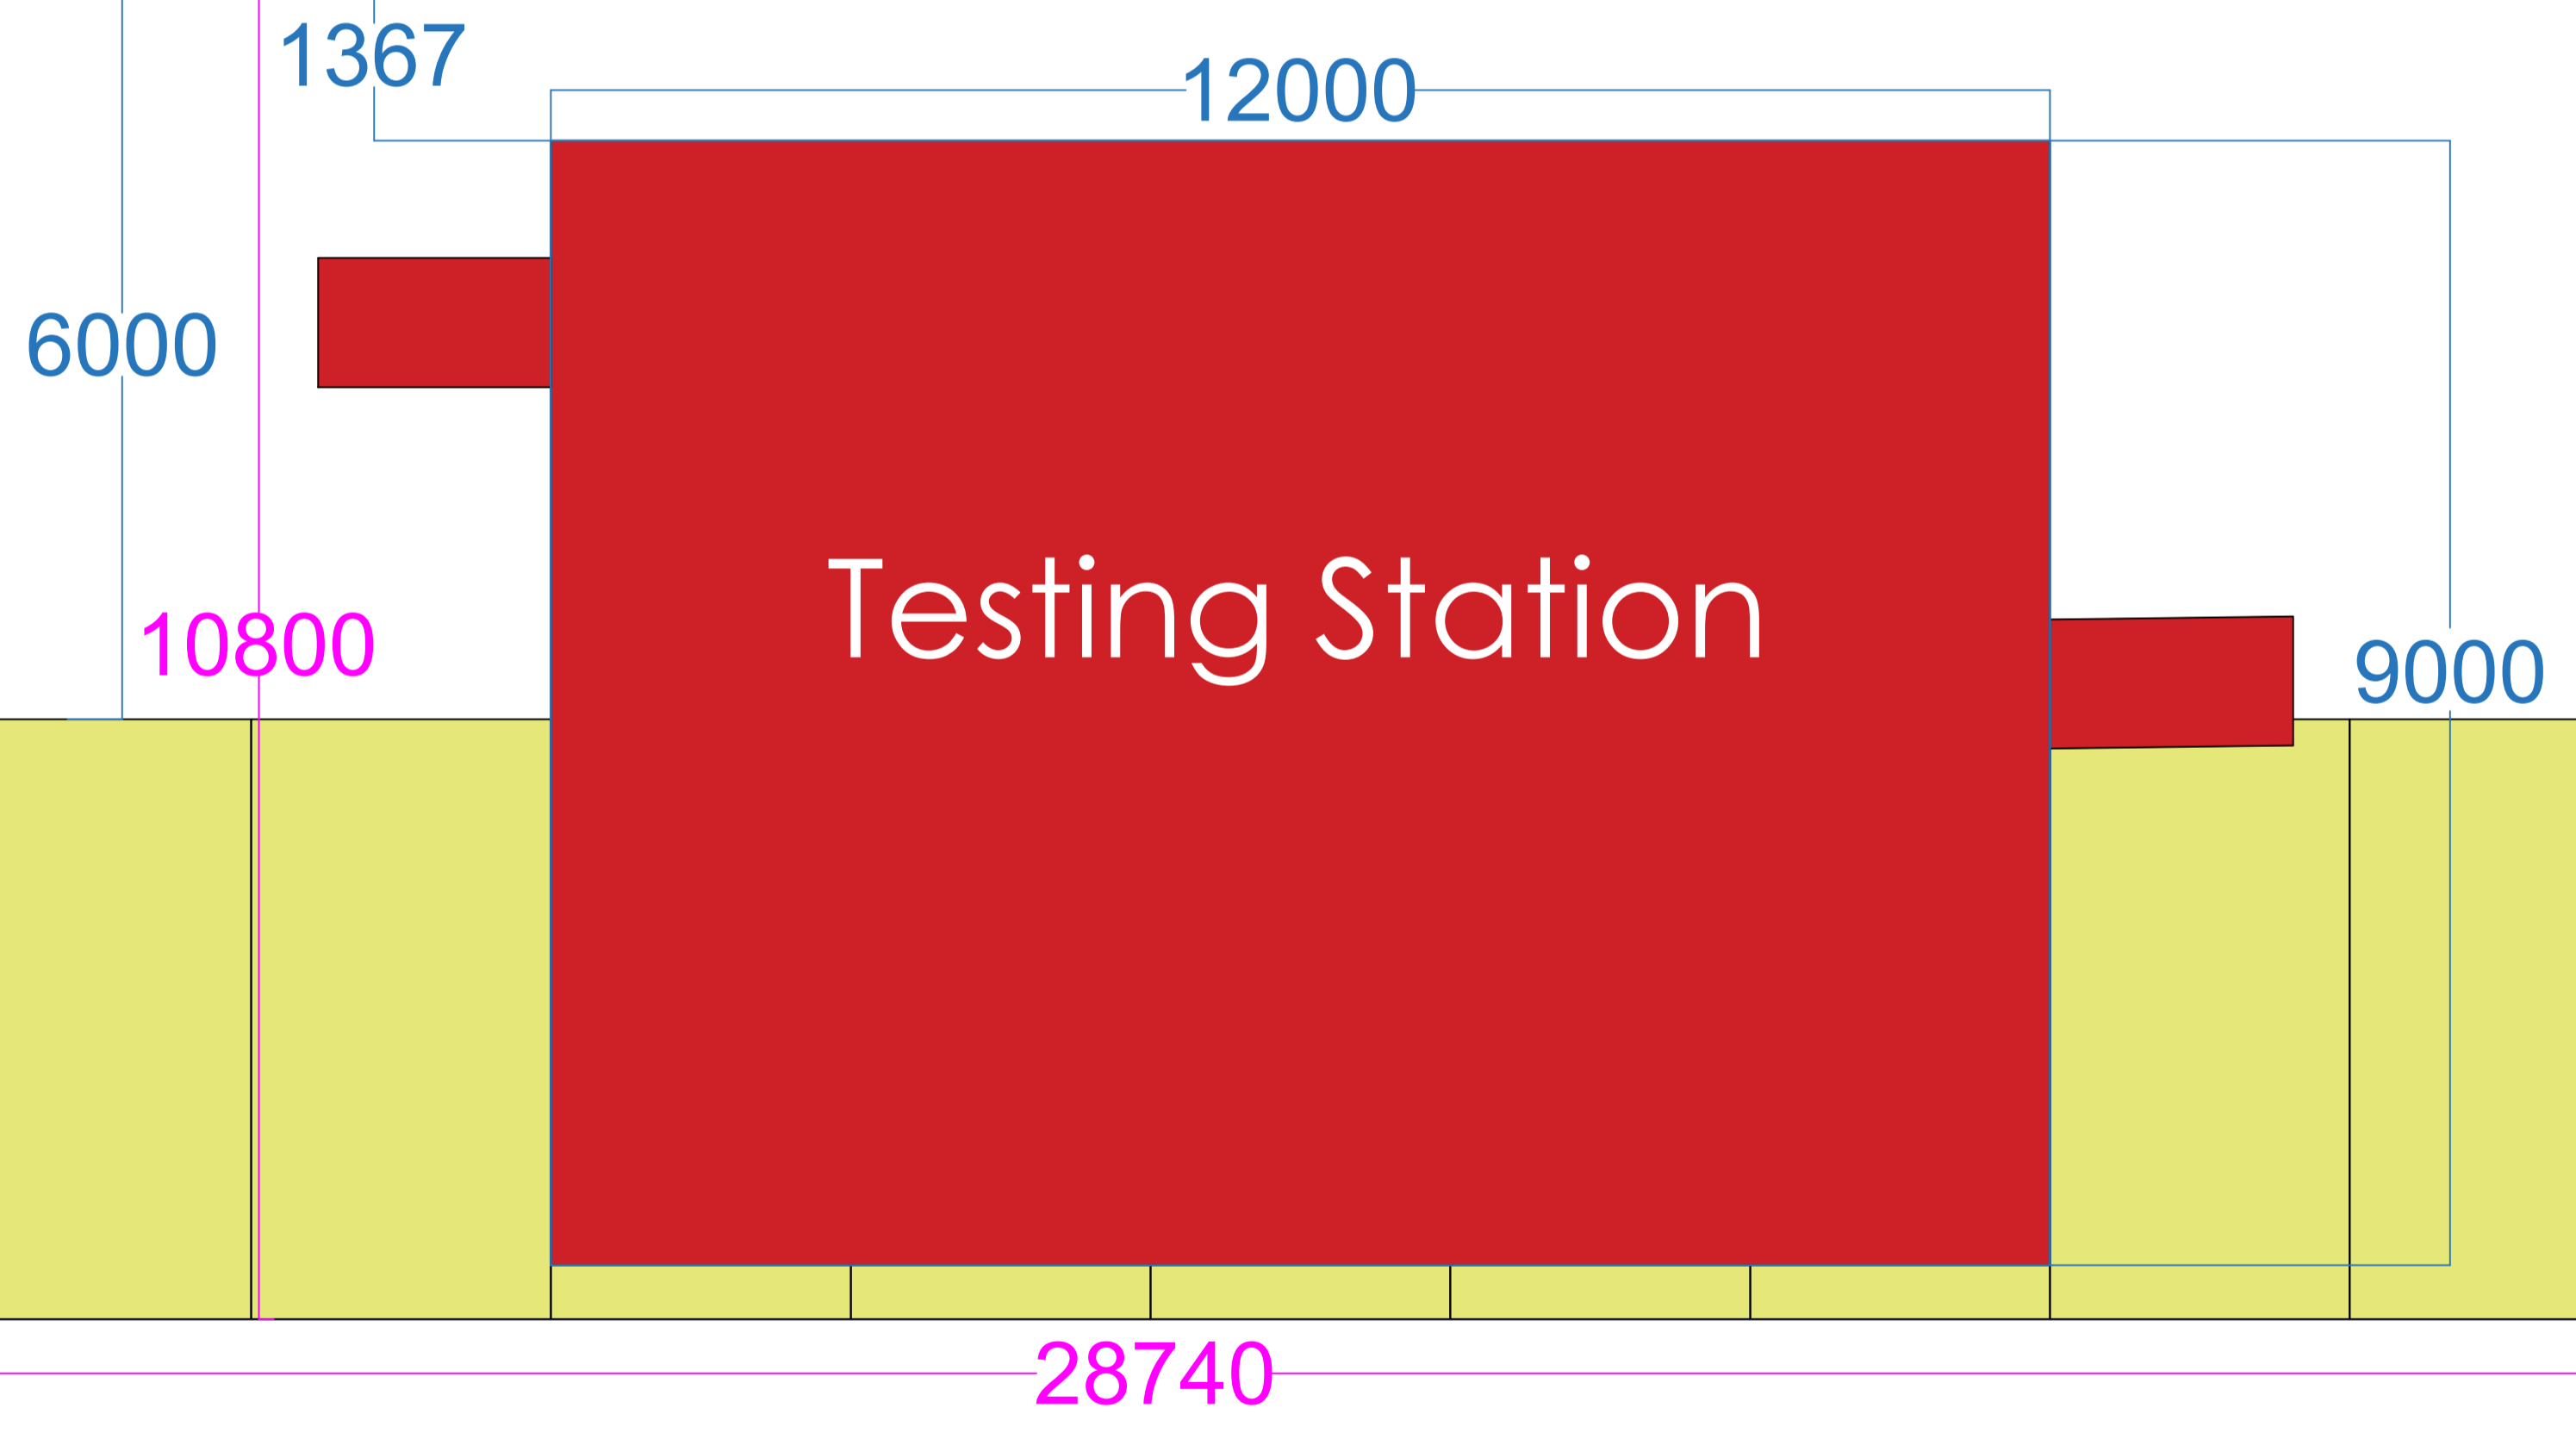

**OCADO**  
 Trident Place  
 TP2 Car Park Area  
 General Layout  
 New Cabin  
 Released for Build

Date	01-04-20	Size	A1
Drawn	LH	Scale	1:50
Checked	MP	Sheet	1 of 1
Drawing Number	Trident Place	Revision	

File Name: Hatfield Site Plan\_Master Plan 17-02-21.dwg Plot Date: 2021/03/08 12:40 PM Plotted by: Lynn Hoogies