


All dimensions should be checked on site.  
This drawing is copyright.

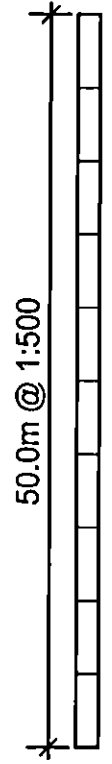

PLANNING DEPARTMENT

17 AUG 2011  
2011/1670

Rev.	Description.	Date.
------	--------------	-------

Adam Trigg - Architectural Technician  
22 School Lane, Welwyn, Herts AL6 9PH  
Tel: 07931703297 - email: adamtrigg@hotmail.com

Title:  
Proposed Outbuilding  
Carbone House  
Carbone Hill, Northaw  
Potters Bar, EN6 4PL  
Site Plan

Scale : 1:500 @ A3  
Date : May 2011  
Drawn by: AT

Drg.No: AT355-12

37

Additional trees not surveyed