



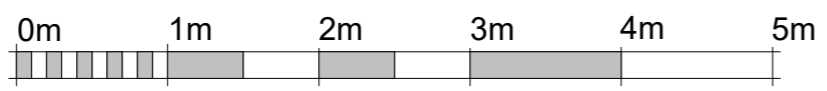

- Roof level
5400
- Level 1 Ceiling
5000
- Level 1
2750
- GF Ceiling
2450
- Ground Floor
0

1 P - Rear Elevation
1 : 50

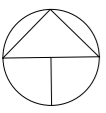

VISUAL SCALE 1:50 @ A3



Scale	1:50	Date	12/08/2022	Project name	2 King James Avenue	Sheet name	Proposed Rear Elevation		
Drawn by	BD	Checked by	IO	Project number	BD-011200748	Rev	A	Metric	A3