

CARBONE HILL

THE WARREN

garage

parking

site boundary

exg entrance gate

exg entrance gate

driveway

NEW PORCH


SINGLE STOREY EXTENSION

terrace

EXG EXTENSION REMOVED

garden

garden

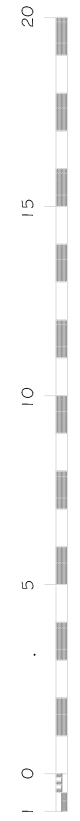

PNA

The Old Reading Room, 32 High Road
Essendon, Hatfield, Herts. AL9 6HW

Tel: 01707 276595 Fax : 01707 260024
Copyright © email : info@pna.eclipse.co.uk ~~Do Not Scale~~

The Warren
Carbone Hill
Northaw Herts ENG 4PL

Scale: 1:200

Date: Sept 2014

Site Plan : Proposed

Drg. No
732 / SP2