


PROPOSED FLOOR PLAN
1.200

SCALE 1:200
SCALE 1:1

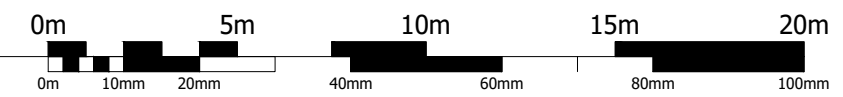


These plans have been drawn for the purpose of planning permission and lawful consents.

All drawings to be signed off by building control before the commencement of any works.

Any measurements required for construction must not be scaled from this drawing but taken on site.

All structural elements to be signed off by structural engineer and agreed with Building Control prior to the commencement of works.



PLANNING		
Project Frobisher Way, AL19 9TY		
Drawing Proposed Floor Plan		
Job Number A19-010	Drawing Number PRP001	Drawing Revision A
Date 10/12/20	Scale @ A1 1.200	Drawn RC

N

