



PROPOSED FRONT ELEVATION

Main entrance to be relocated here.
Form new plate glass entrance lobby.
New ramp up to be formed to comply
with current Building Regulations.

Green oak bench seats and tables
beneath awnings and existing pergola
structure.

Existing signage to be replaced with new individual
cut-out letters and cockerels as indicated.

Tensioned canvas awnings, heating and lighting under.



PROPOSED SIDE ELEVATION

Green oak bench seats and tables
beneath awnings and existing pergola
structure.

Tensioned canvas awnings, heating and lighting under.

AMENDMENT
25 SEP 2009
NO. 6/2009/1480/110

Rev A: 24.09.09 'Cock' removed from signage.
ARCHITECTURE INTERIOR AND FURNITURE DESIGN



**JOHN ROGERS
DESIGN**

FOR:
McMullens & Sons

PROJECT:
Cock o' the North
Bell Bar
Hatfield
Herts, AL9 6NA
DRAWING TITLE:
Proposed Elevations
- Planning Application


SCALE: DATE: DRAWN:
1:50@A1 06/07/2009 RR

DRAWING NO: REV:
MMS/09/01/P08 A

THE BIGHT, SPA ESPLANADE
HERNE BAY, KENT CT6 8EP

TEL/FAX: 01227 741507
MOBILE: 07764 250412

EMAIL: JR@johnrogersdesign.co.uk

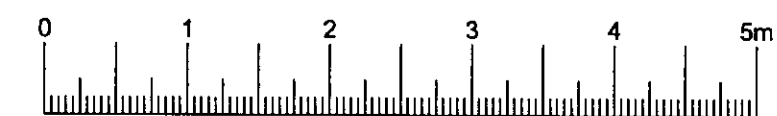

LINEAR SCALE 1:50