


Notes

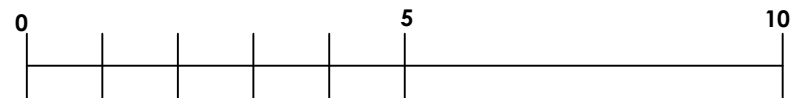

Project

BLUE MOON Paddock

Drawing Title

WEST ELEVATION

Scale 1:50 @ A1
1:100 @ A3

Date 19 FEB 2014

Drawing No.

P/305