

4

PARKING 2

PARKING 1

REAR GARDEN

GARAGE

Parking area of no.4

Conservatory

NO. 2
MAIN DWELLING


NO. 4
MAIN DWELLING

DRIVE THRU FOR NO. 4

GROUND FLOOR PLAN EXISTING

SALISBURY HALL DRIVE

CHIPMUNK CHASE

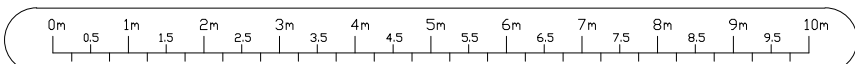

SCALE: 1:100@A3
DRG NO.: 2CHIPMUNK CHASE-102