
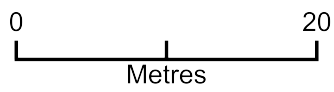


Site plan

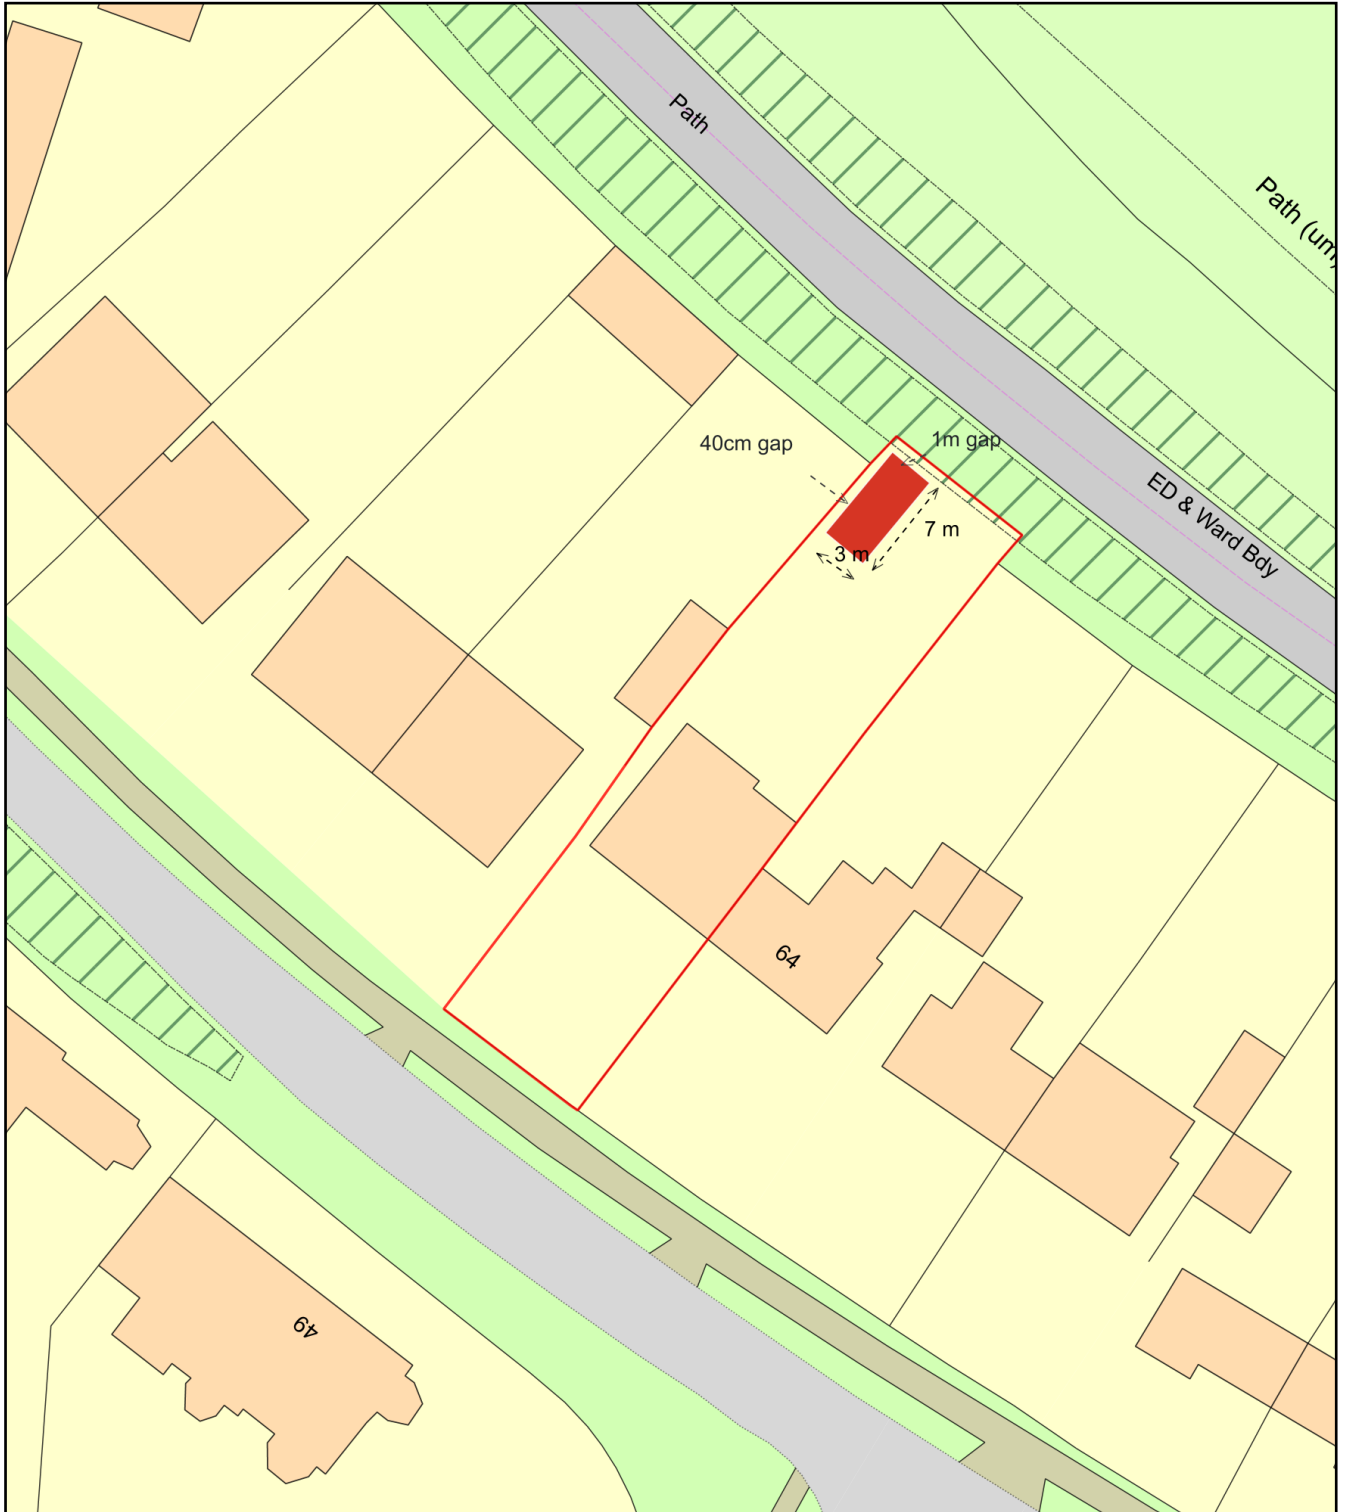

Plan Produced for: Welhat Borough Council

Date Produced: 31 May 2022

Plan Reference Number: TQRQM22151085434446

Scale: 1:500 @ A4