


WELWYN HATFIELD COUNCIL
TOWN & COUNTRY PLANNING ACT 1990
PLAN REFERRED TO IN CONSENT REFUSAL
DATE



OFFICE COPY
WELWYN HATFIELD COUNCIL
RECEIVED..... - 2 AUG 1994
N 6/542/94

Revision	Description	Drawn	Date	Checked
a	General revisions	RES	26/7/94	BT
c	General revisions	RES	26/7/94	BT
a	Design Developed	BH	11/7/94	BT
<	Design Developed	BH	11/7/94	BT

Project: **Roche** Roche Products Ltd.
Welwyn Garden City
Title: **WELWYN HATFIELD COUNCIL** Building 27 Proposal
TOWN & COUNTRY PLANNING ACT 1990 Basement Floor Plan
Drawn: **MOSE** E 4/7/94
DATE: **24 NOV 1994** Date: **29.7.94**
Scale: 1/200

AMEC Design and Management
Stratford-upon-Avon, Warwickshire CV37 9NJ
Telephone (0780) 204288 Fax (0780) 266138
Drawing number: 00504-ID.A-1301
Copyright ©