




NOTES


This drawing to be read in accordance with the specification/Bills of Quantities and related drawings. **No Dimensions to be scaled from this drawing.** All stated dimensions to be verified on site and the Architect notified of any discrepancies.

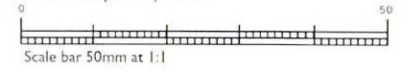

Reproduced from OS Mastermap by permission of Ordnance Survey © on behalf of the Controller of Her Majesty's Stationery Office. © Crown Copyright 2012. All rights reserved. Reference number 1021522

 SITE APPLICATION BOUNDARY

 OWNERSHIP BOUNDARY

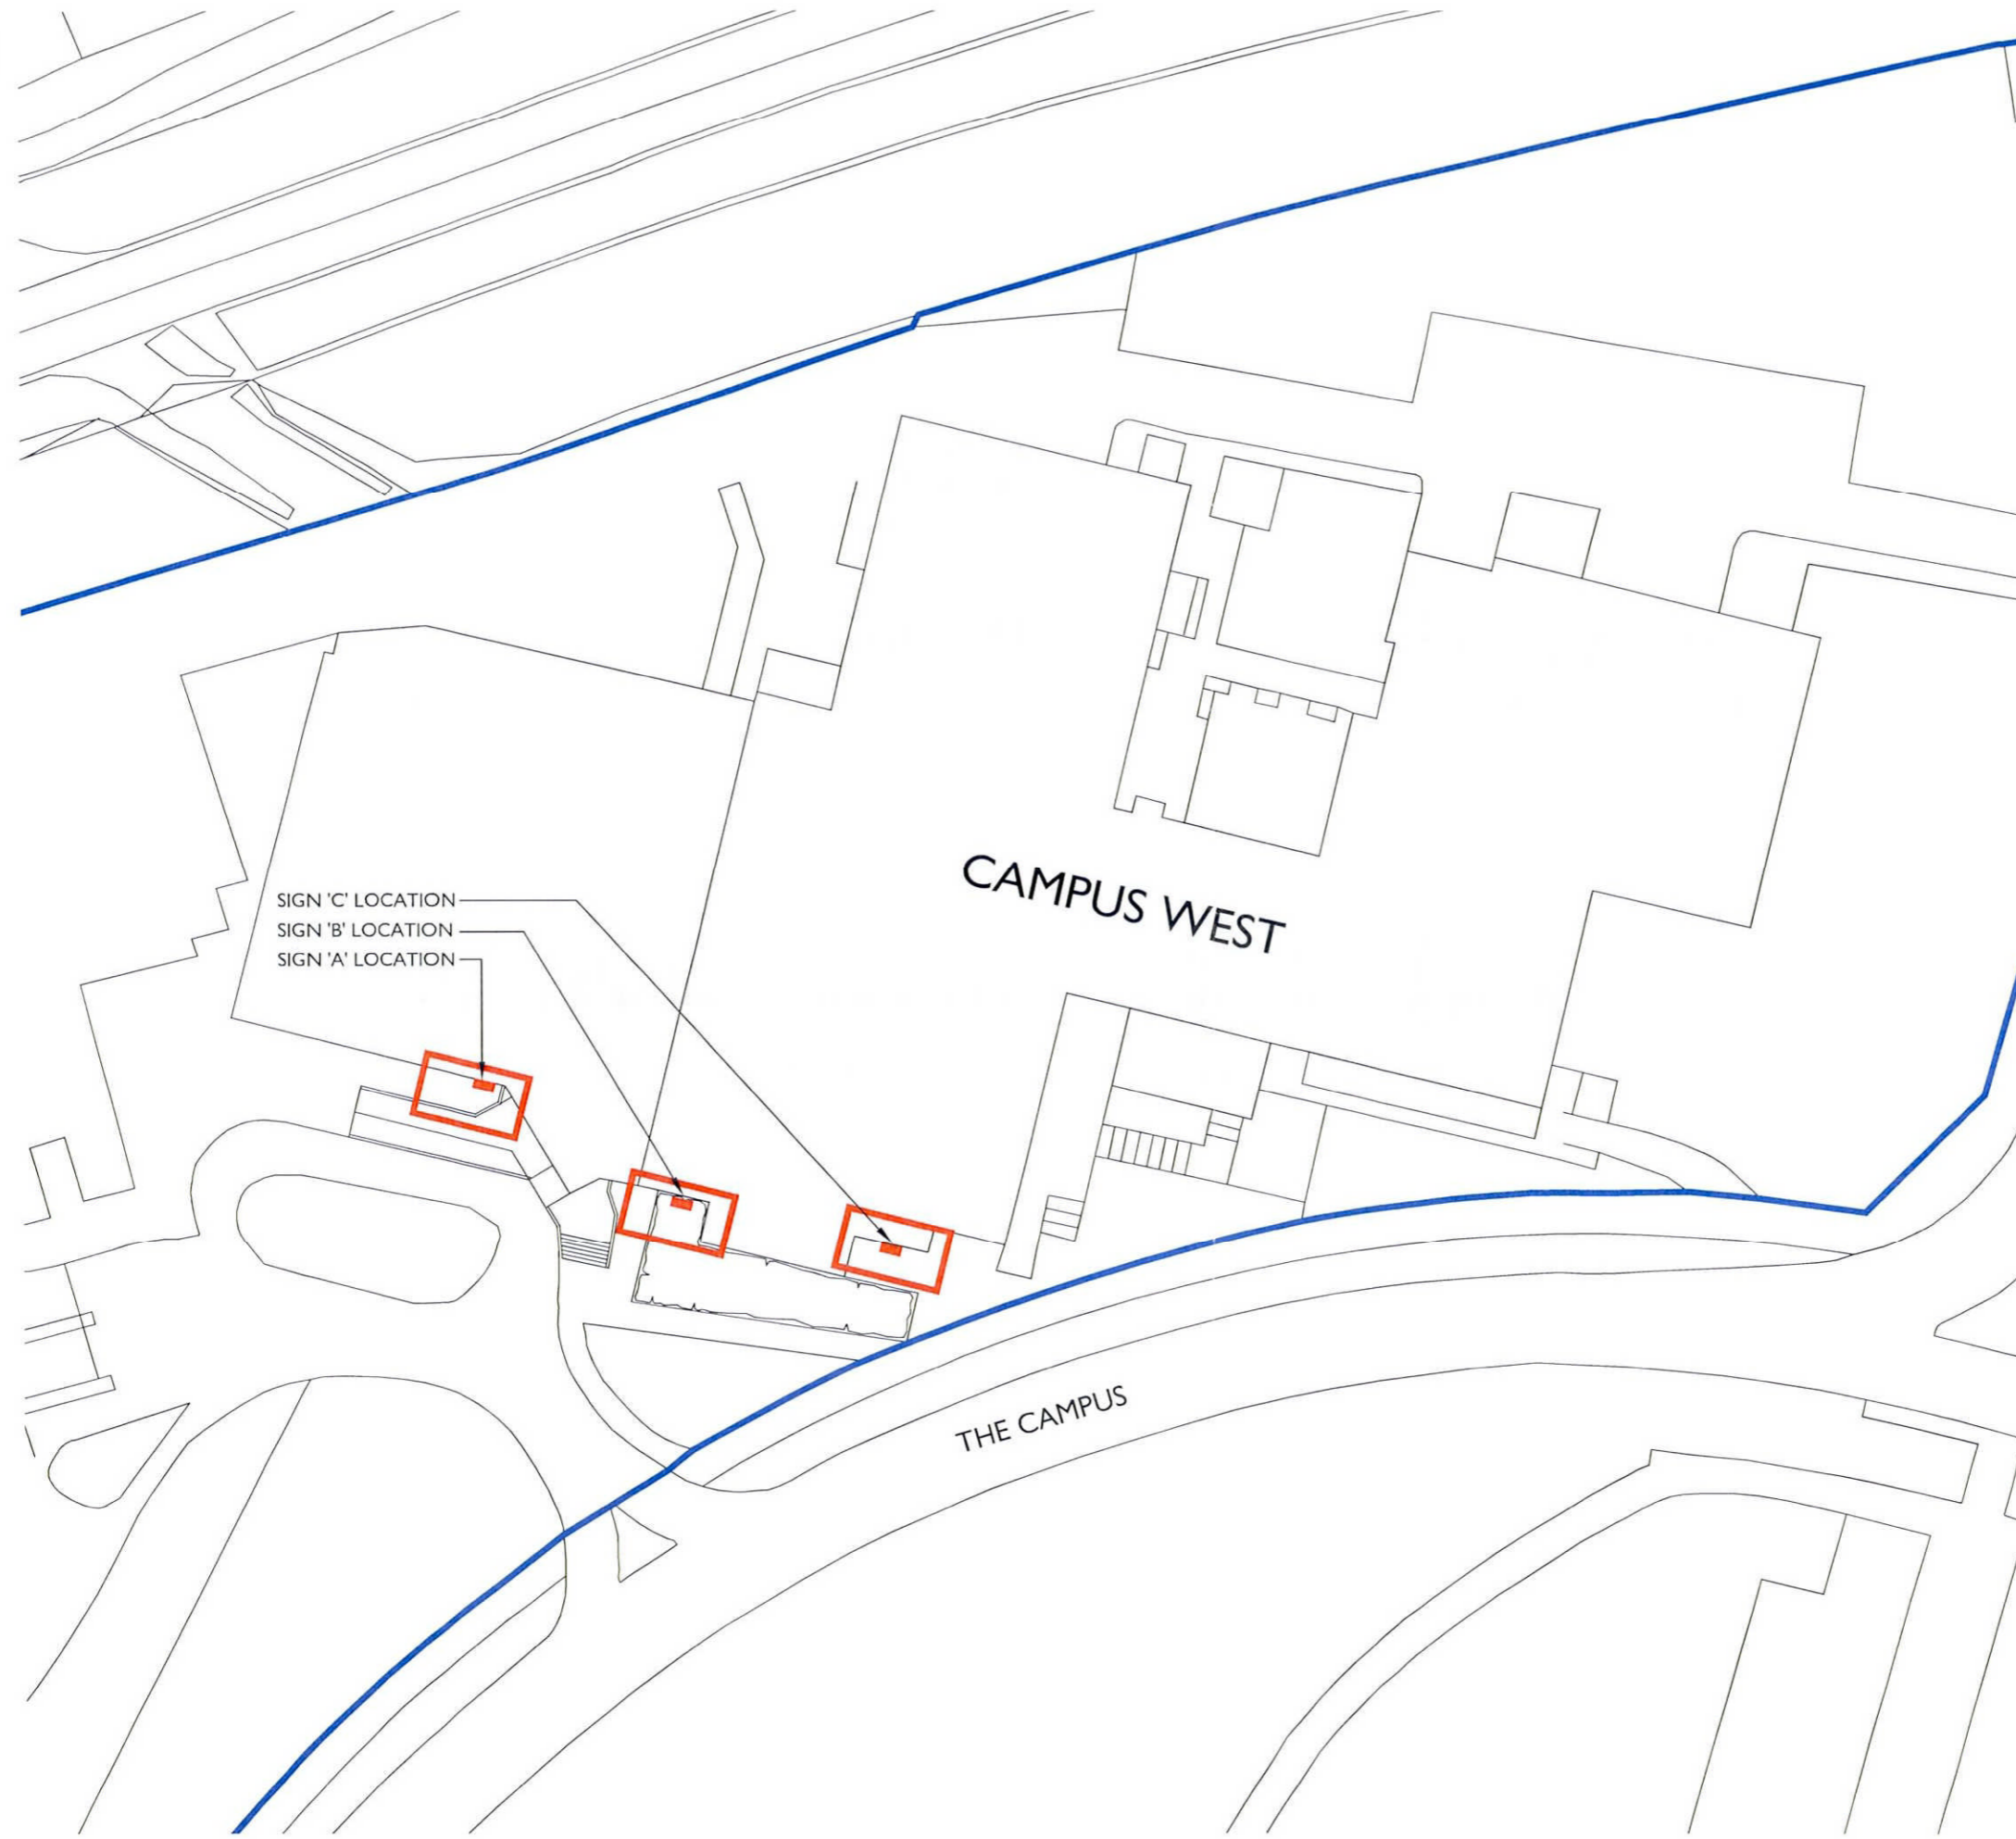

SIGN 'C' LOCATION
SIGN 'B' LOCATION
SIGN 'A' LOCATION

CAMPUS WEST

THE CAMPUS

2013/0038

FOR APPROVAL

REV	DATE	NOTE	LC
A	11/01/2013	SITE APPLICATION & OWNERSHIP BOUNDARIES ADDED	LC

Project
ROLLER CITY
CAMPUS WEST
WELWYN GARDEN CITY

Title
SITE PLAN

Scale: 1:500 @A3 Date: DEC 2012
Drawn: CL Checked: MB

Drawing Number: 6943_P101 Revision: A

Saunders Partnership Architects
ARCHITECTURE | URBAN DESIGN | MASTER PLANNING
Subsidiary of Broadman House, Welwyn Garden City, Herts, AL13 1AA

