


Existing

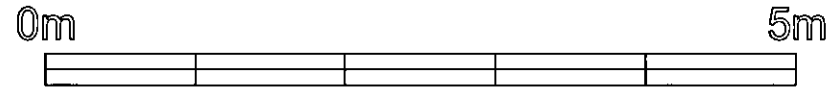

Front Elevation
 Scale 1:50
 A vacant premises

PLANNING DEPARTMENT
 OFFICE COPY
 17 JAN 2012
 2012/0011

A Scale bar added 16/01/12

	Technical Signs Floor 1 - Unit 3 Hille Business Centre 132 St Albans Road Watford, Herts, WD2 4AE Tel: 01923 811999 Fax: 01923 811998 E-mail: info@technicalsigns.co.uk		Client Prezzo Address/Job details 15 Howardsgate Welwyn Garden City AL8 6AL
	Existing Signs		Job No
	Drawn by DN	Date 14/12/2011	Scale As specified (A3)
	Drawing No 308498-1	Rev A	