


PROPOSED SECOND FLOOR PLAN (LOFT)

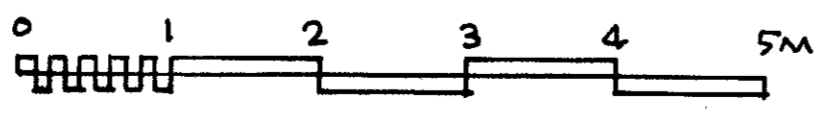

Lawrie Winter RIBA
 The Design Studio, Dutch Nursery, Great North Road
 Brookmans Park, Hertfordshire, AL9 6ND
 Tel: 01707 656 500 Mob: 07775567838
 Email: lawriewinter@propertylandearchitecture.com

Client:
 Project: 21 ROUNDWOOD DRIVE - WGC
 Drawing: PROPOSED SECOND FLOOR PLAN (LOFT)

PLANNING
 DEPARTMENT
 21 APR 2012
 2012/0737



Royal Institute Of British Architects
 Chartered Practice

Scale: 1:50 @ A2
 Date: 20 AUG. 2011
 Drawn By: LW
 Dwg No: 353-P-03
 A2