


(2) Entry from removed

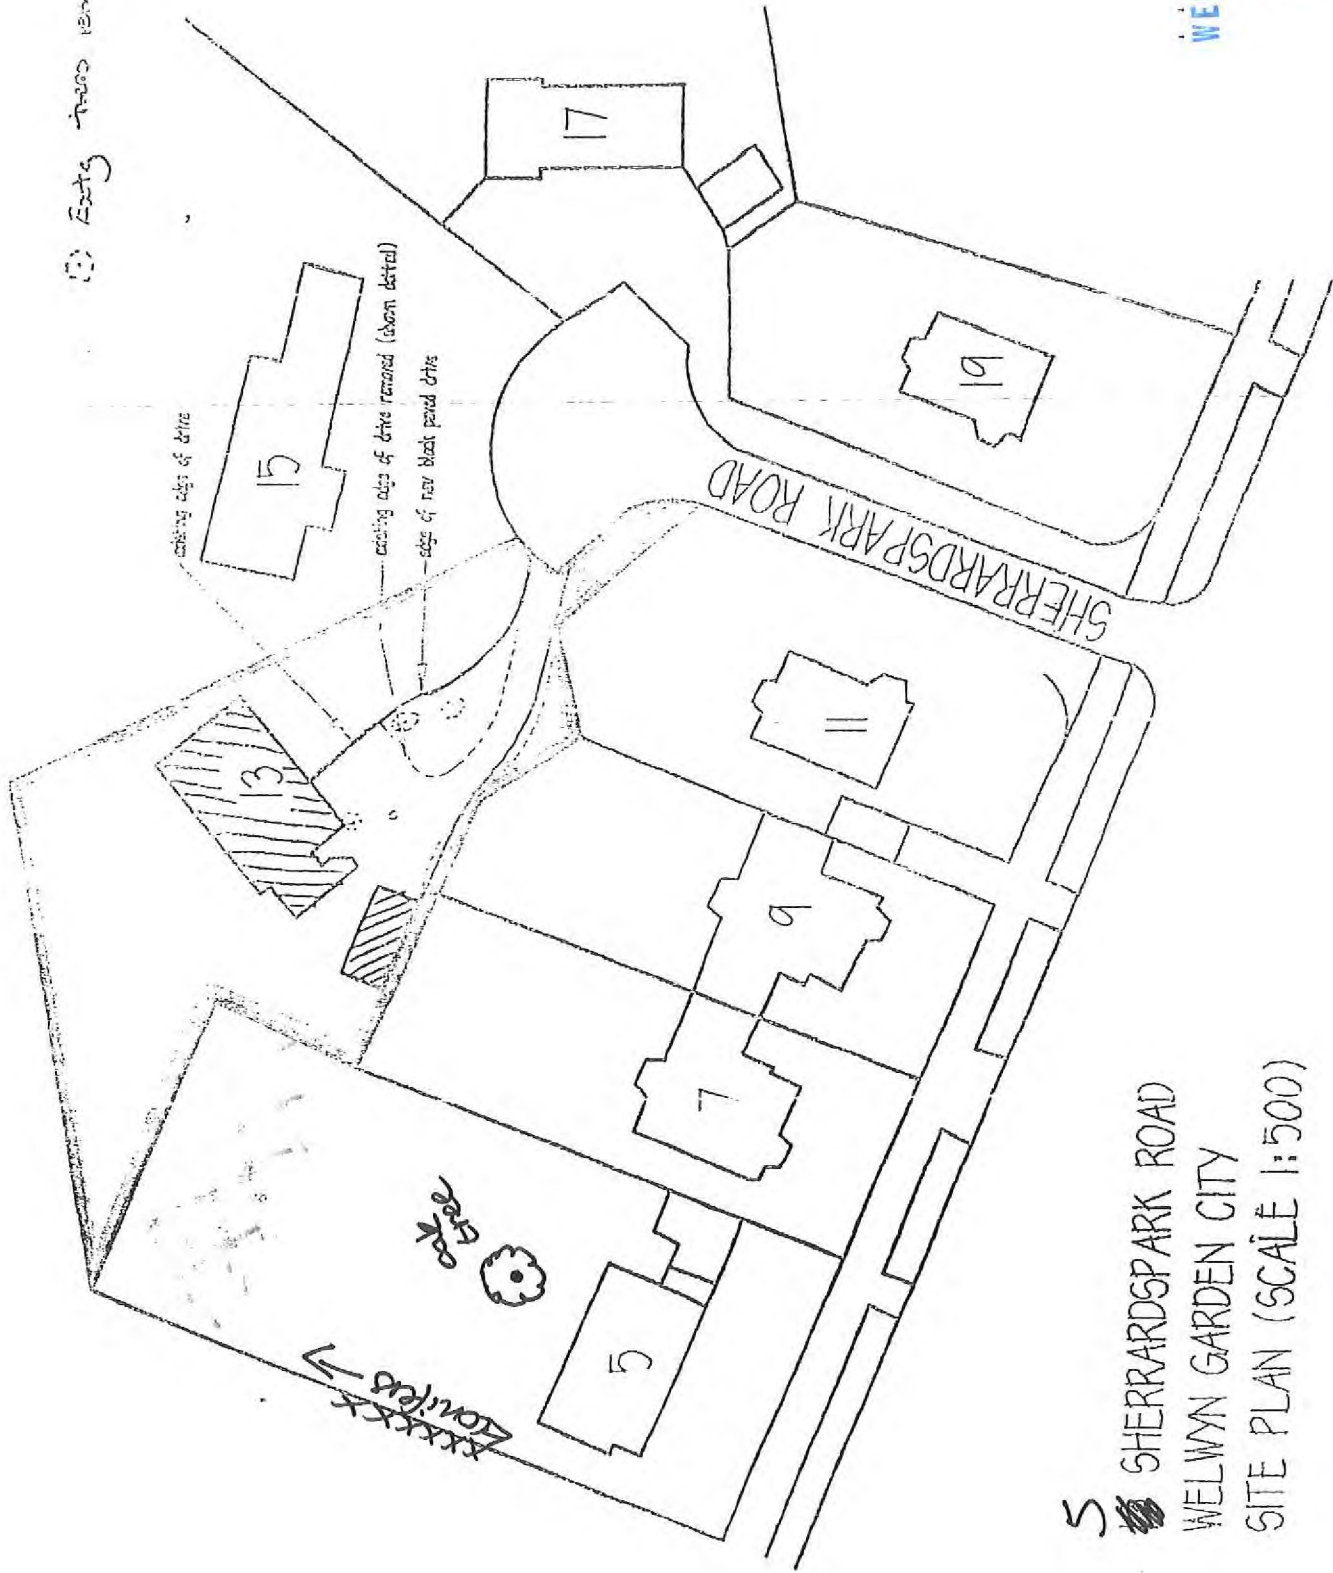

5 SHERRARDSPARK ROAD
 WELWYN GARDEN CITY
 SITE PLAN (SCALE 1:500)

WELWYN HATFIELD

28 SEP 80

PLANNING

HAND DELIVERED

102/101