




EXISTING GROUND FLOOR PLAN
Scale 1:100

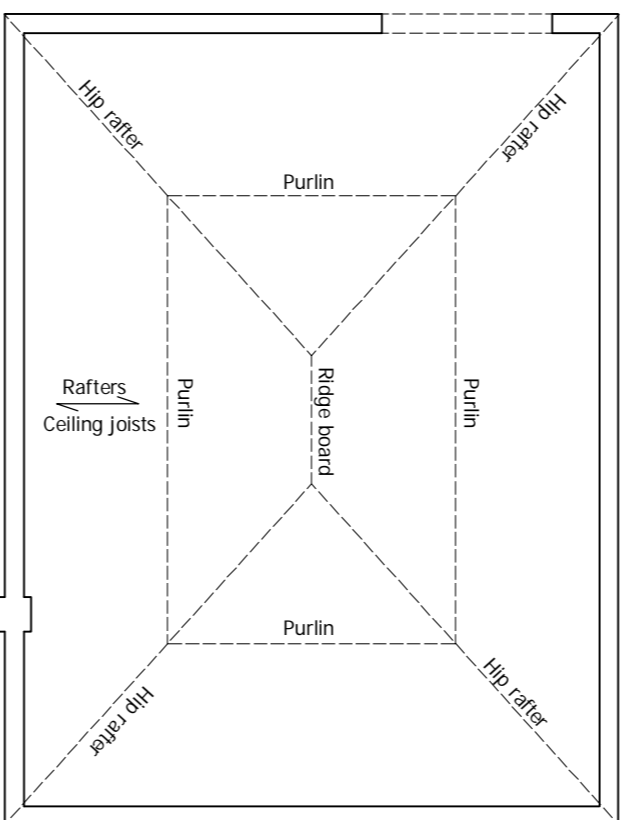


EXISTING ATTIC FLOOR PLAN
Scale 1:100

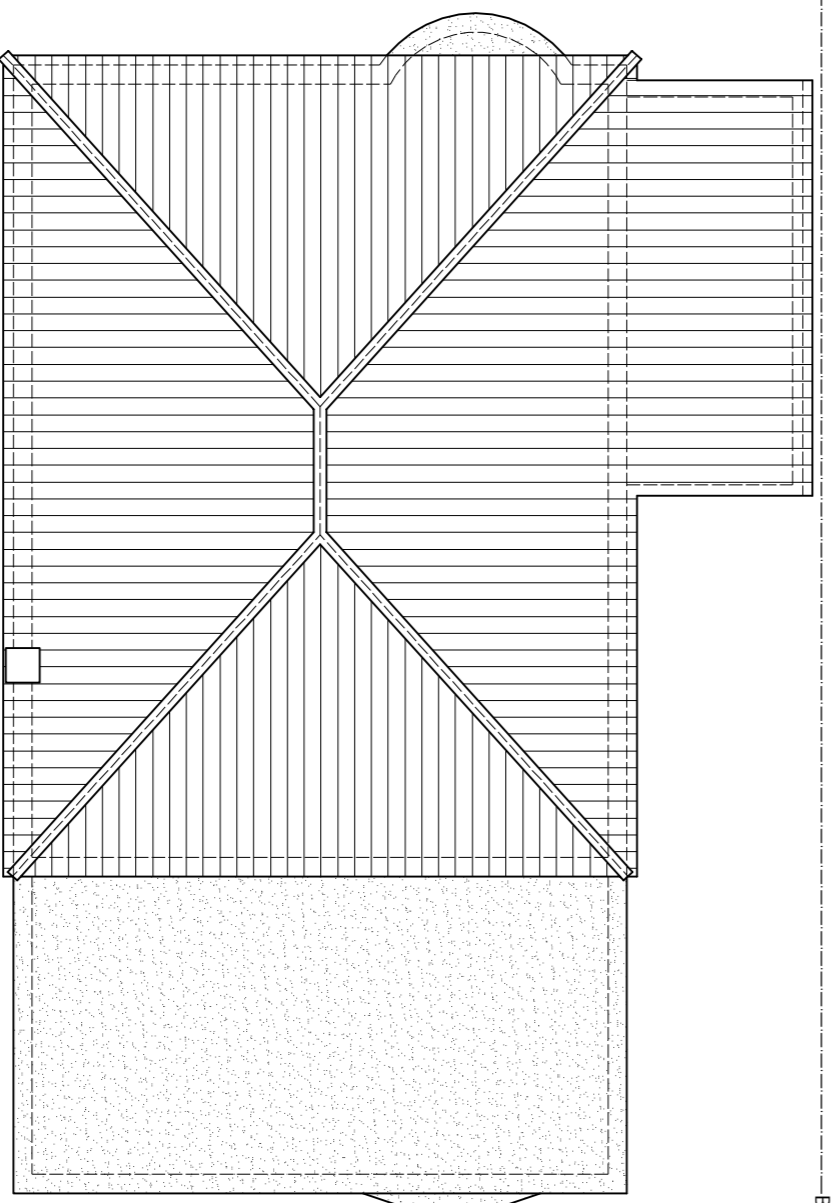


EXISTING ROOF PLAN
Scale 1:100

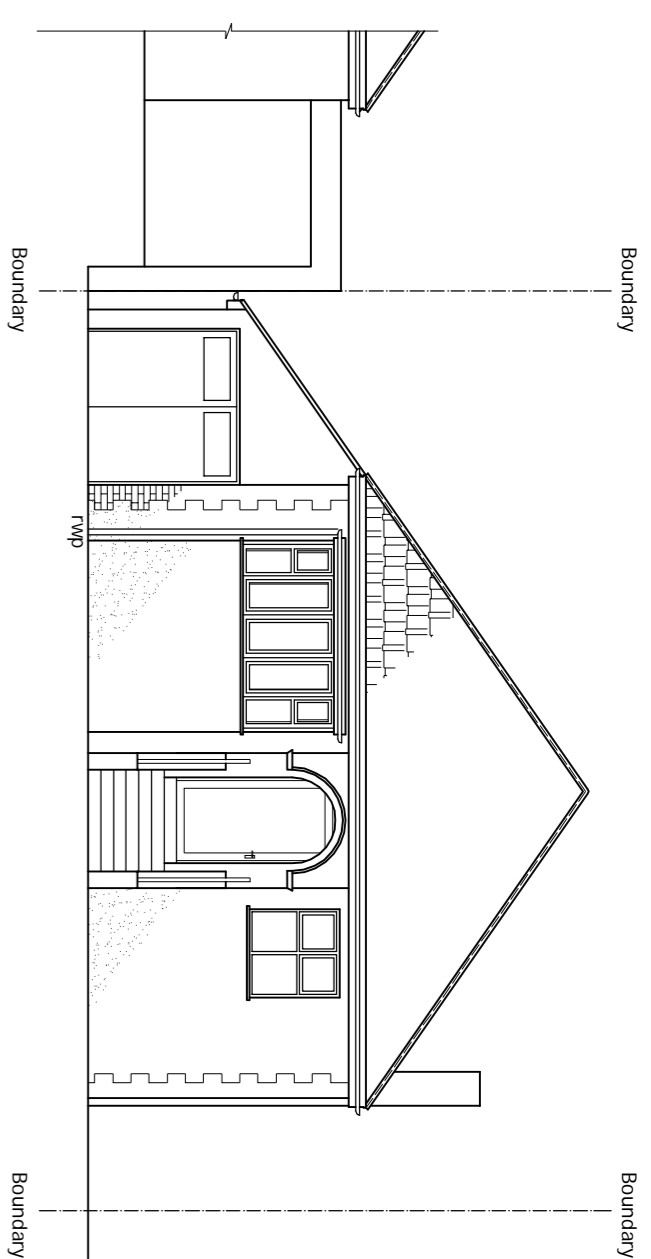


EXISTING FRONT ELEVATION
Scale 1:100

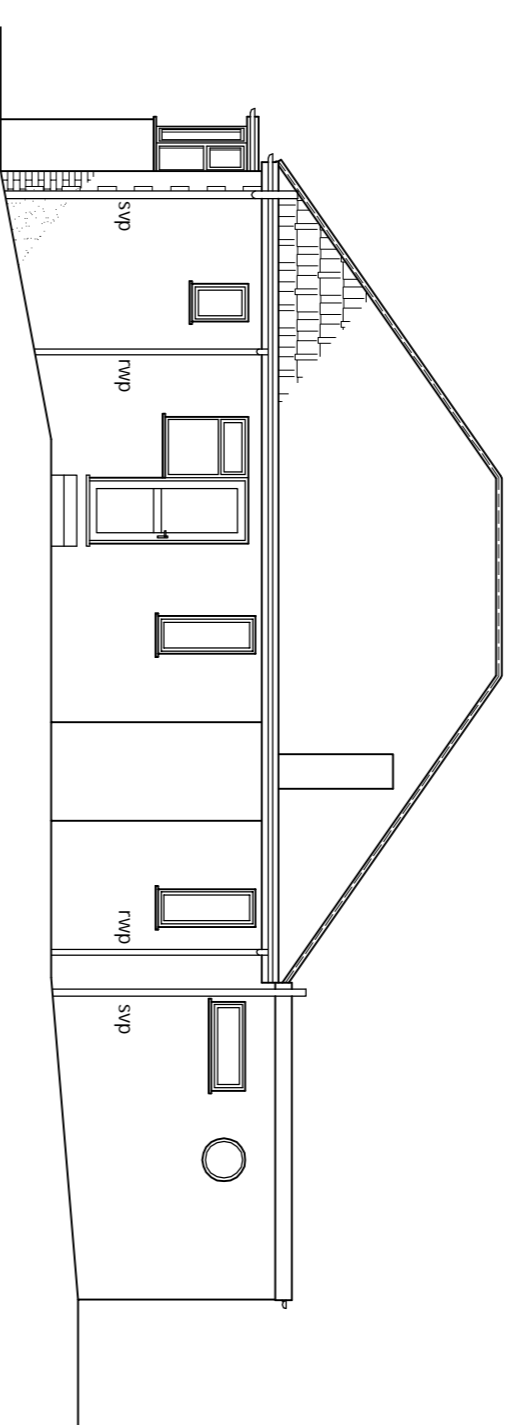


EXISTING SIDE ELEVATION
Scale 1:100

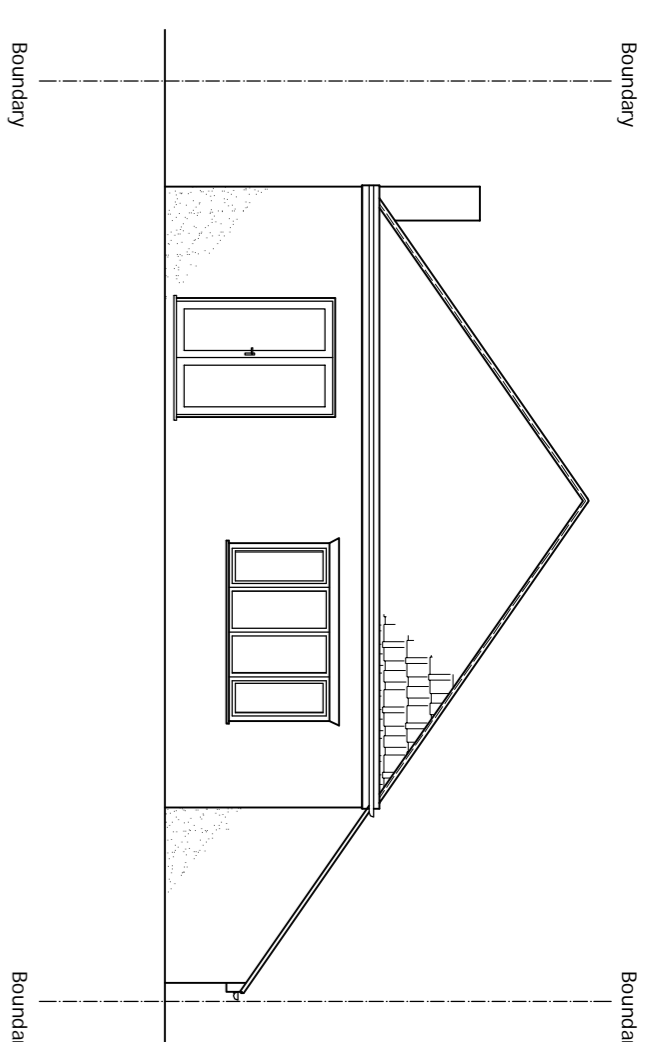


EXISTING REAR ELEVATION
Scale 1:100

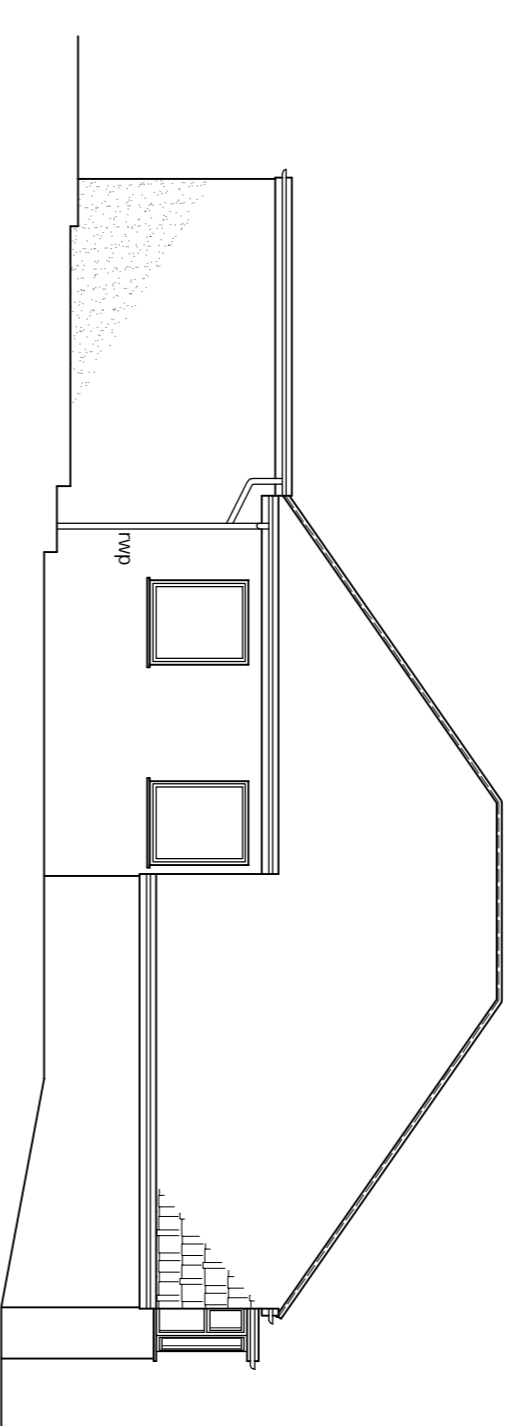

EXISTING Adj. SIDE ELEVATION
Scale 1:100

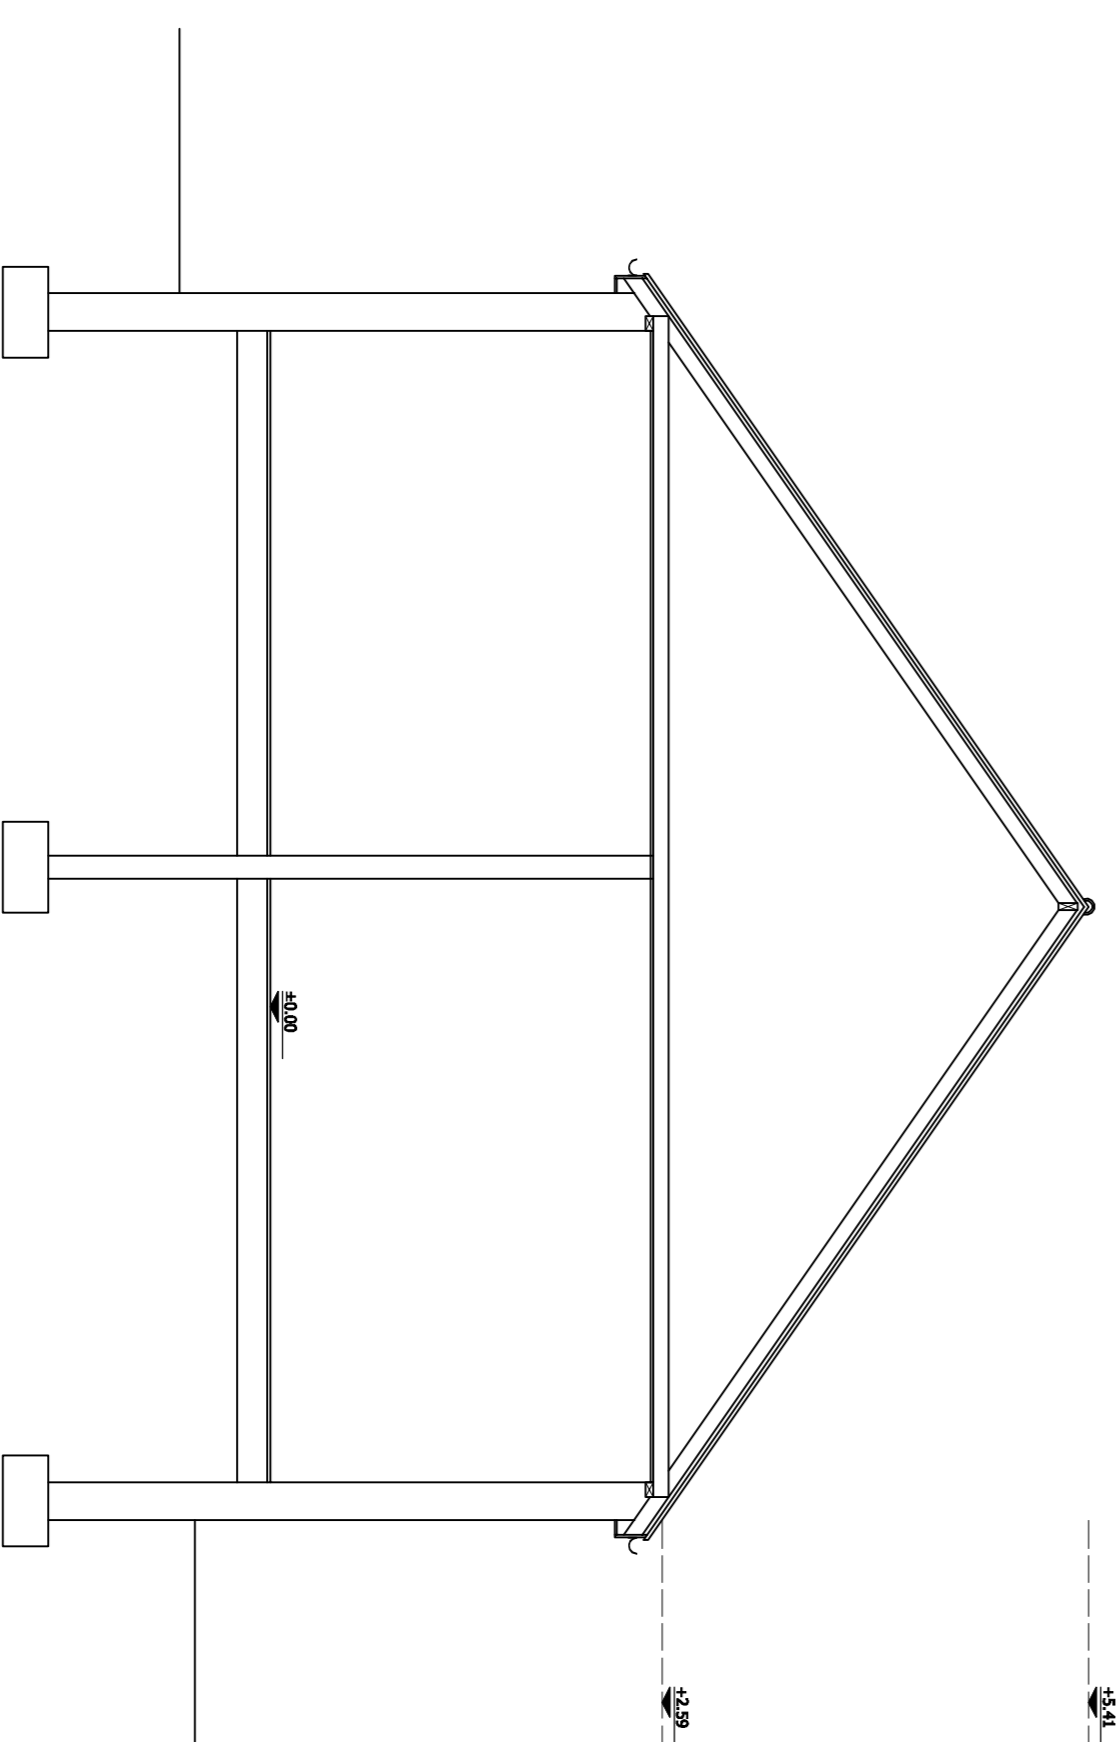

EXISTING SECTION
Scale 1:50

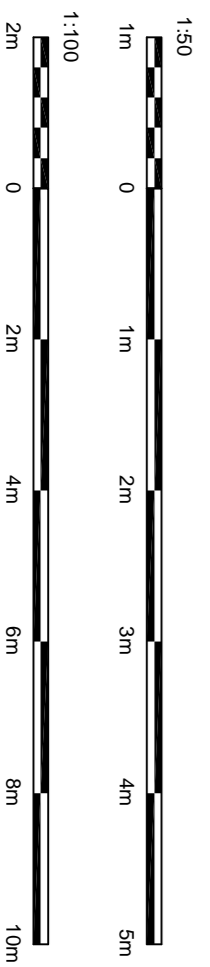

© This drawing and the whole scheme are the copyright of DISCOUNT PLANNING LTD and may not be reproduced without written permission.

REV	DATE	NAME	DESCRIPTION

DRAWING STATUS **PLANNING**

Architectural Design Studio
4-57 ANNES ROAD, WY.
EASTON, LONDON N17 0JG
+44 (0)203 1381697

DPL

ALL STRUCTURAL ELEMENTS shown to be built, fixed, bolted, welded, riveted, or otherwise connected, they are subjected to further structural designer's consideration.

OTHER NOTES:
1. The drawings are to be used in conjunction with the Planning Application Form and the relevant Building Regulations. The drawings are not to be used for any other purpose without the written consent of the Architect.
2. The drawings are not to be used for any other purpose without the written consent of the Architect.
PRINT @ A3 SHEET SIZE

SCALE: AS SHOWN @ A3

DRAWING NO. **DPL 01** REVISION

DATE: 03 SEPT 2021

www.discountplanning.com

SITE ADDRESS
**28 THEOBALDS ROAD,
POTTERS BAR, HERTS, EN9 4HQ**

DRAWING TITLE
DRAWING DRAWINGS

DRAWN BY: **DISCOUNT PLANNING**

CHECKED BY: **DISCOUNT PLANNING**