

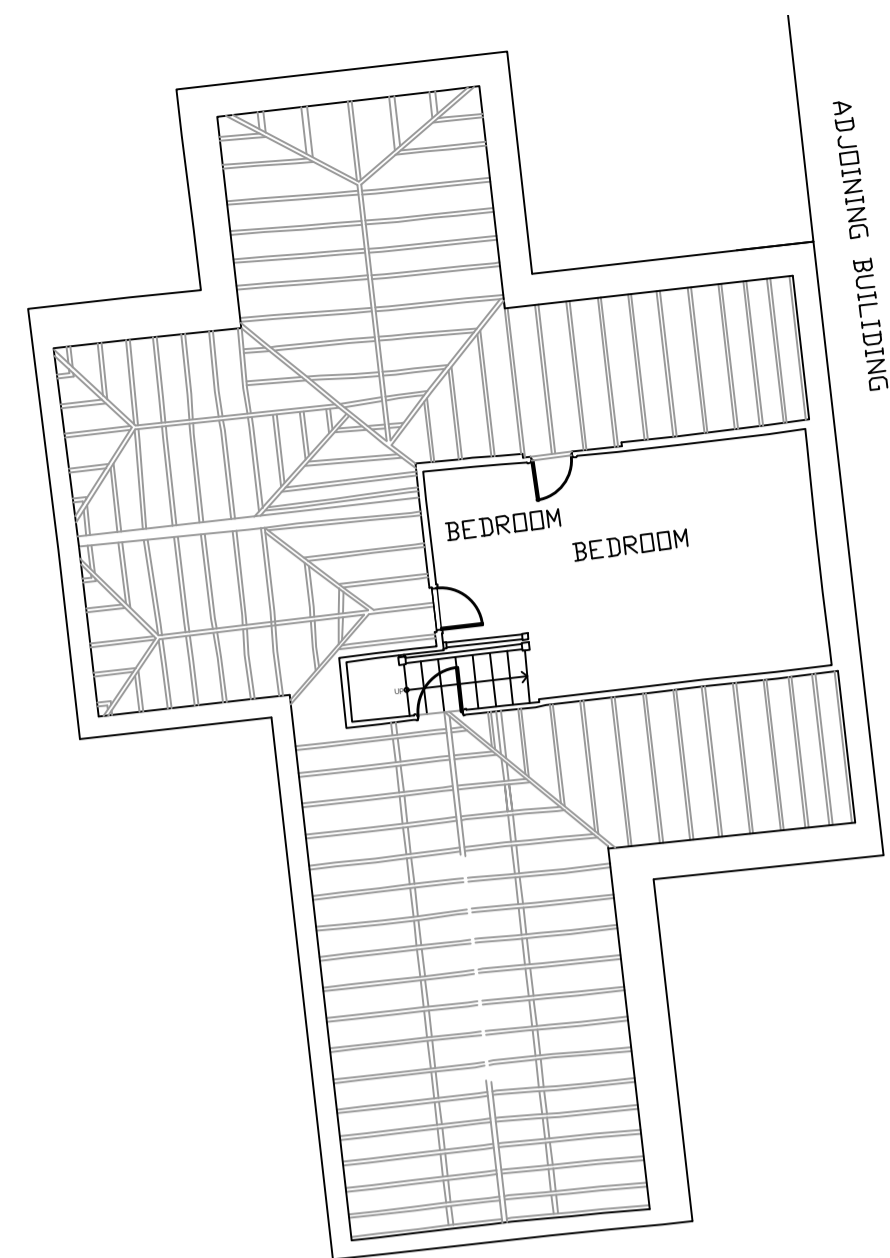
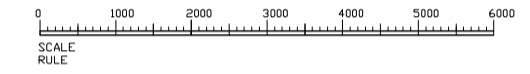




EXISTING GROUND FLOOR PLAN 1:100

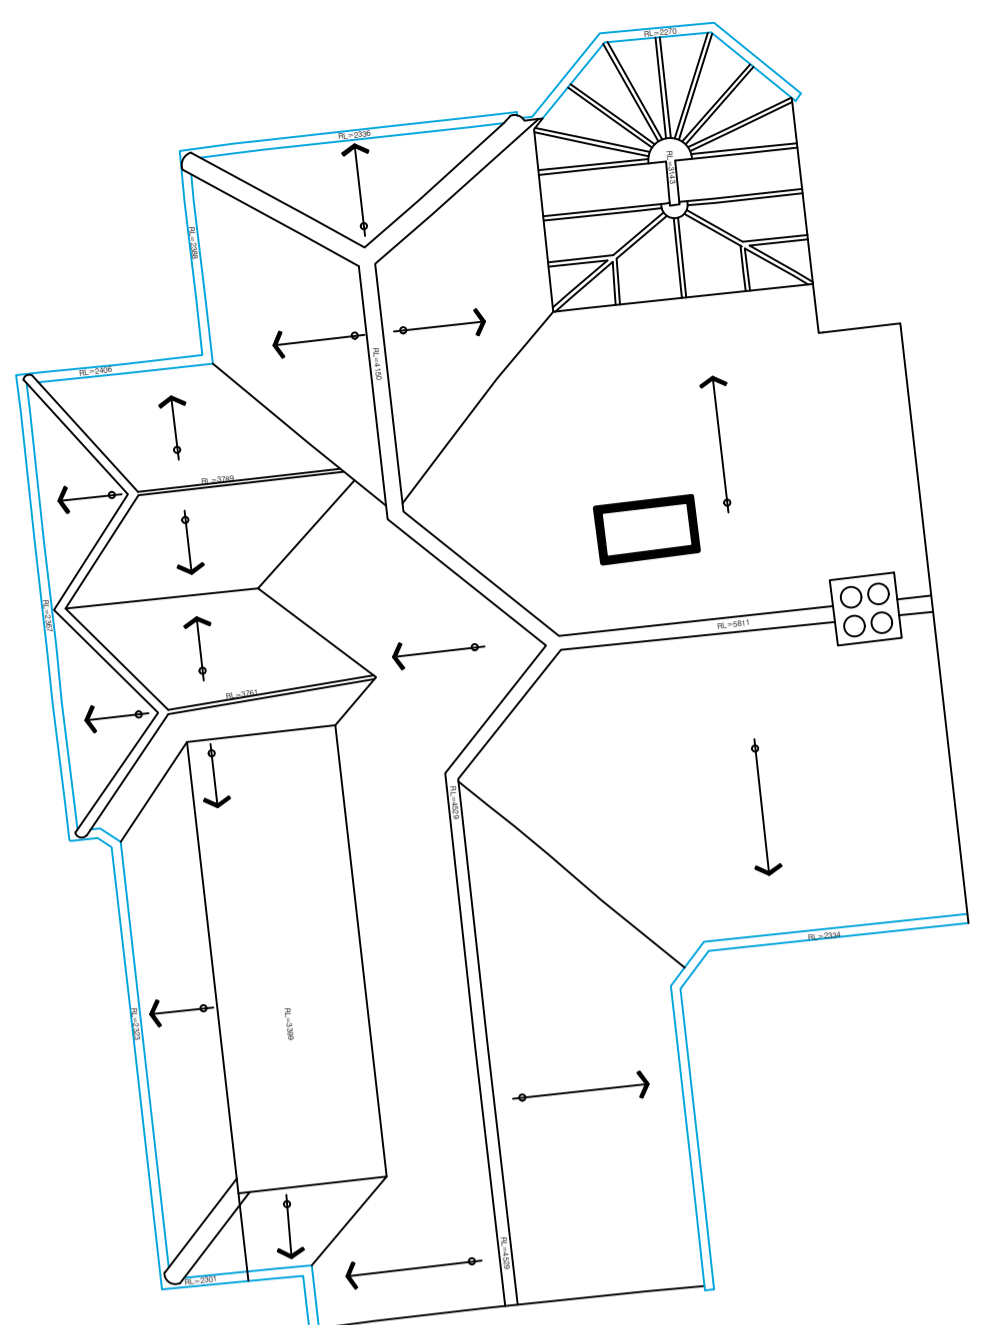



EXISTING FIRST FLOOR PLAN (UNCHANGED) 1:100

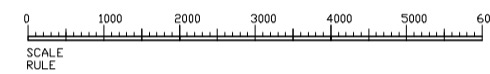



EXISTING ROOF PLAN 1:100

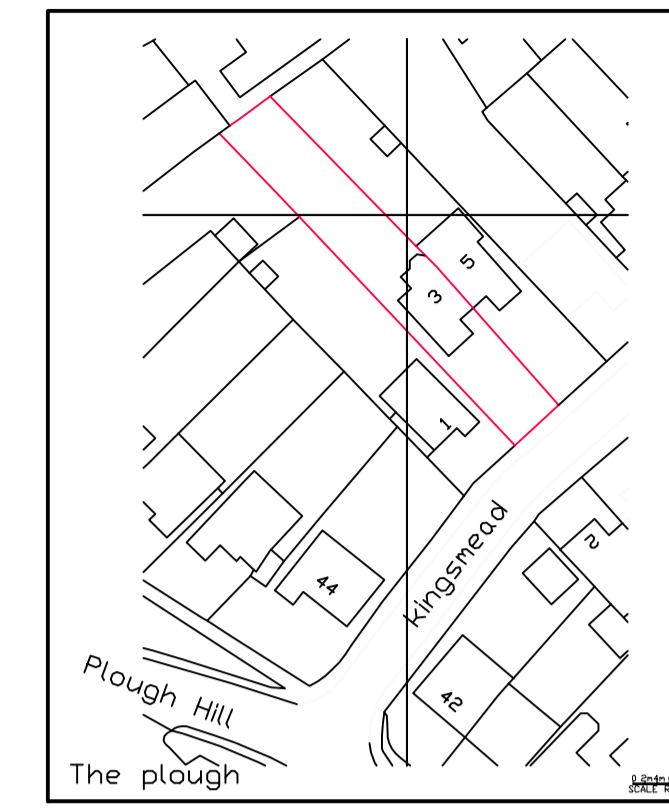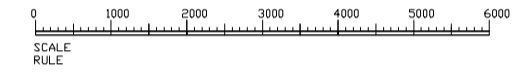



SITE LOCATION PLAN 1:1250

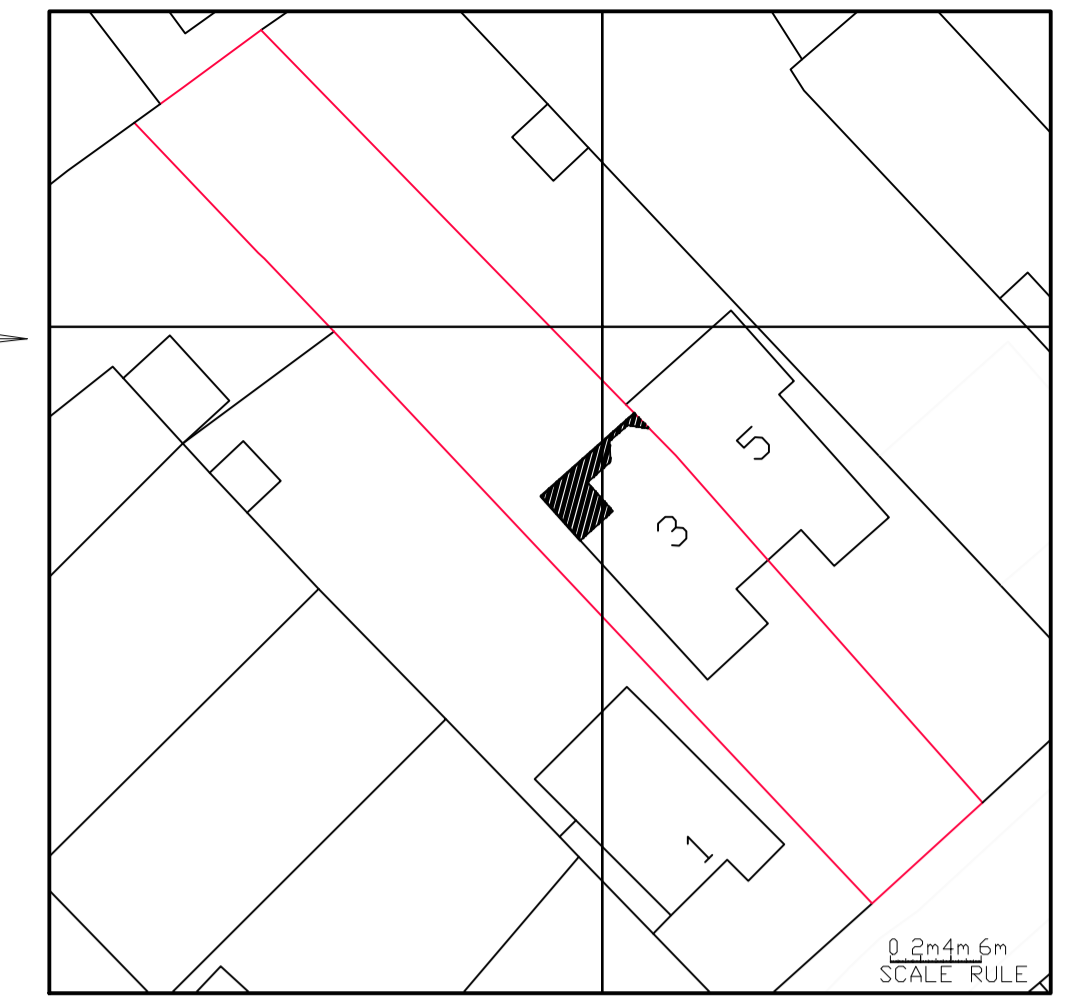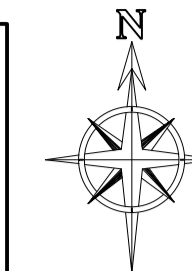



BLOCK PLAN 1:500

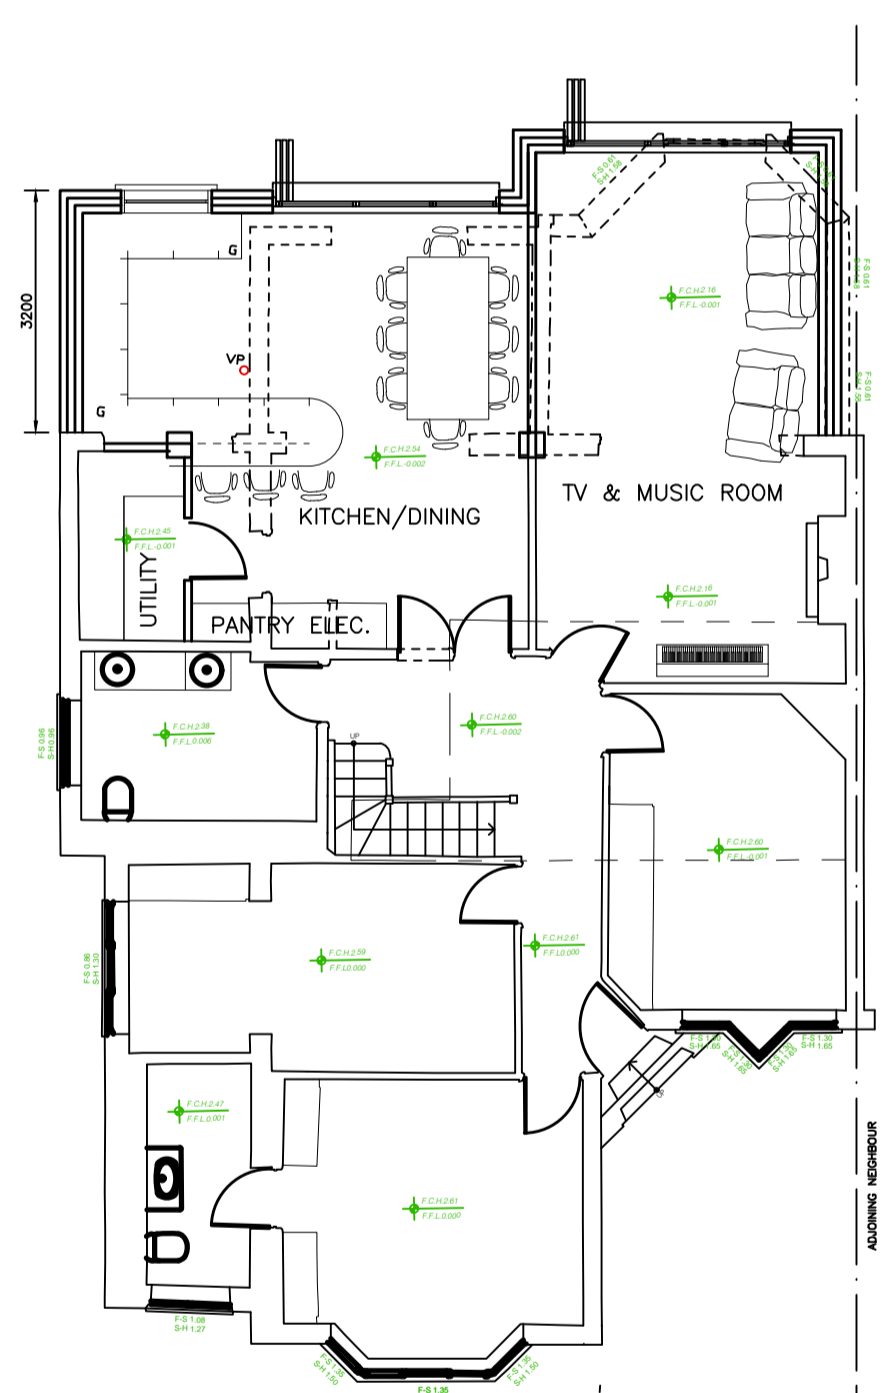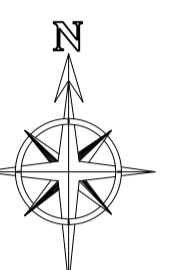



PROPOSED GROUND FLOOR PLAN 1:100

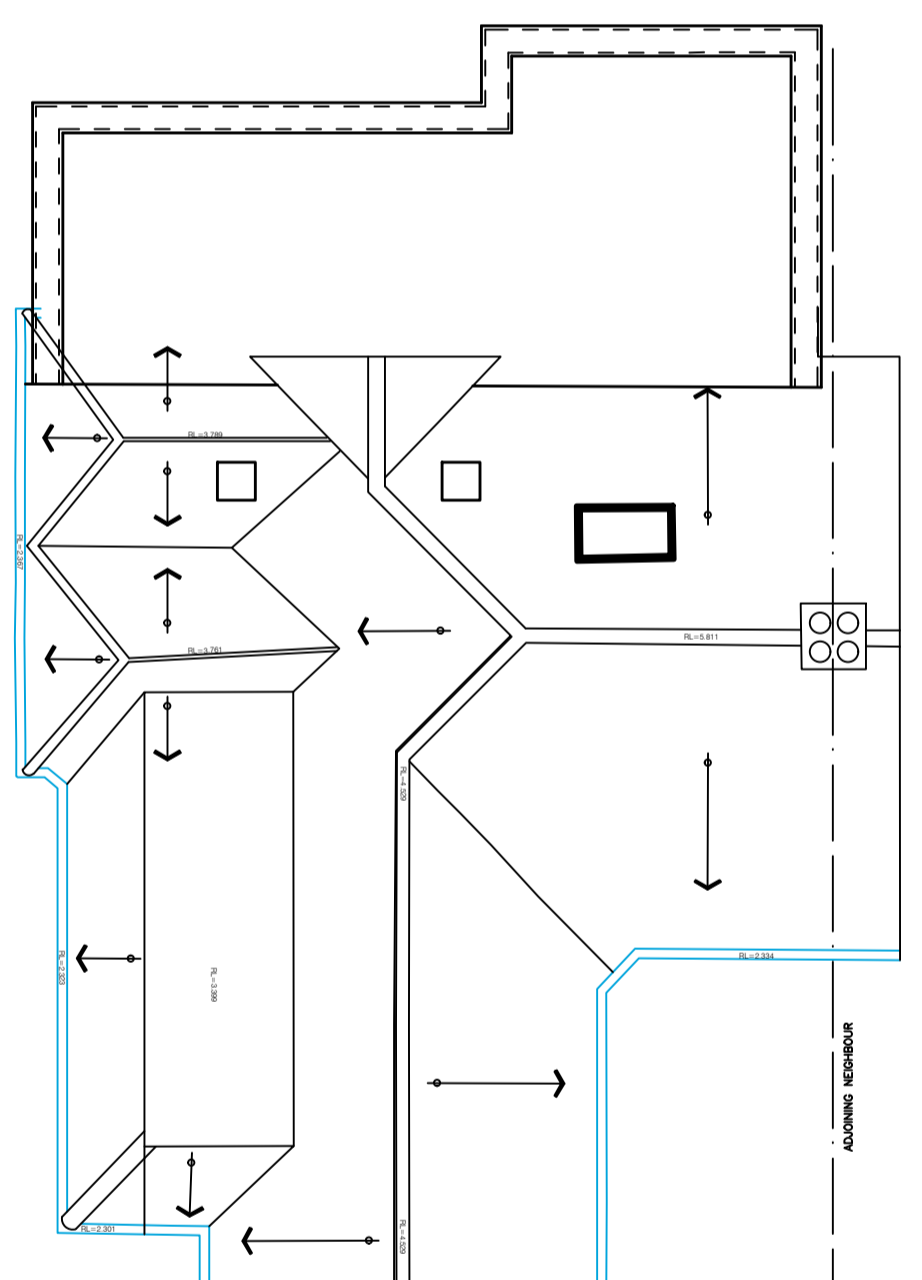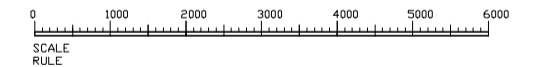


PROPOSED ROOF PLAN 1:100

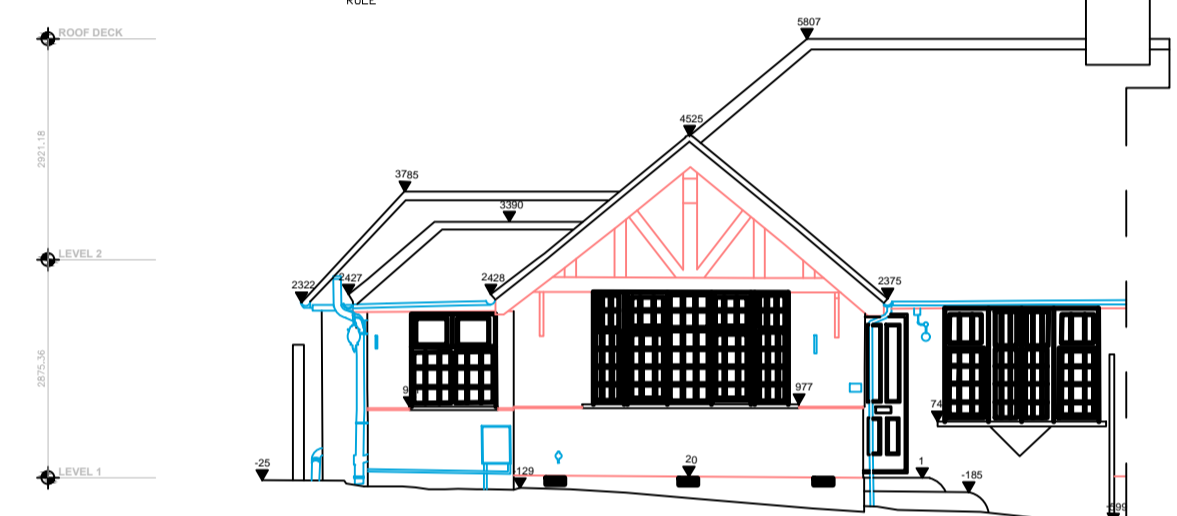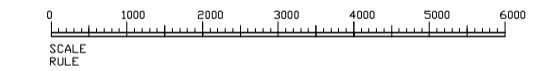



EXISTING FRONT ELEVATION UNCHANGED

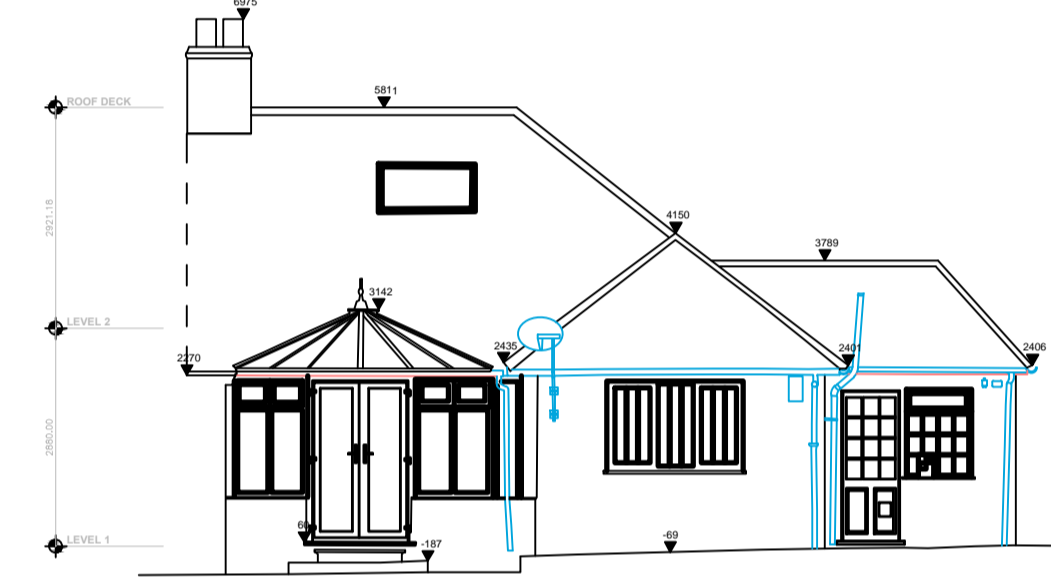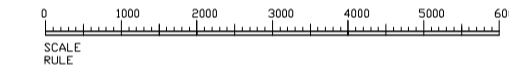



EXISTING REAR ELEVATION 1:100

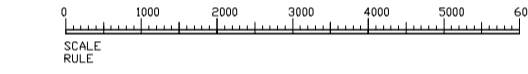



EXISTING SIDE ELEVATION 1:100

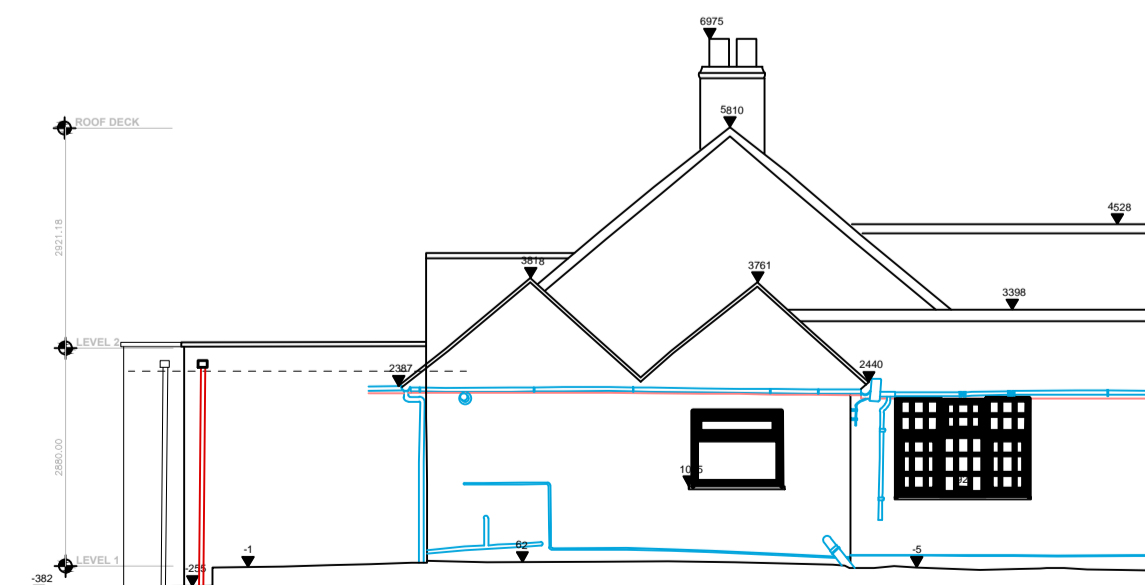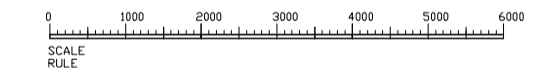


PROPOSED SIDE ELEVATION 1:100

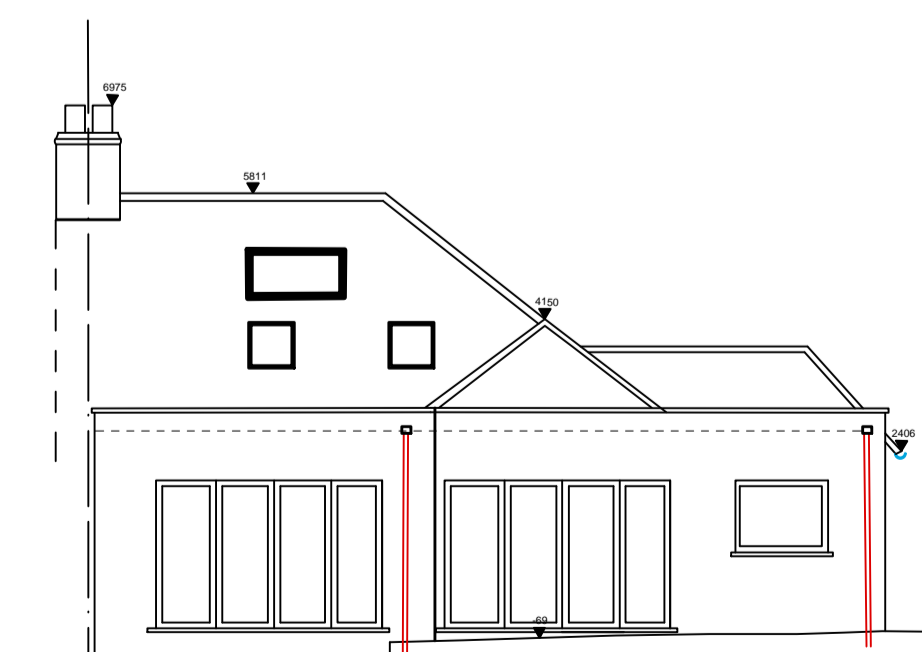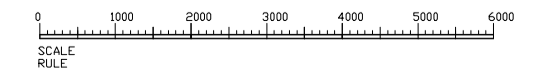

PROPOSED REAR ELEVATION 1:100

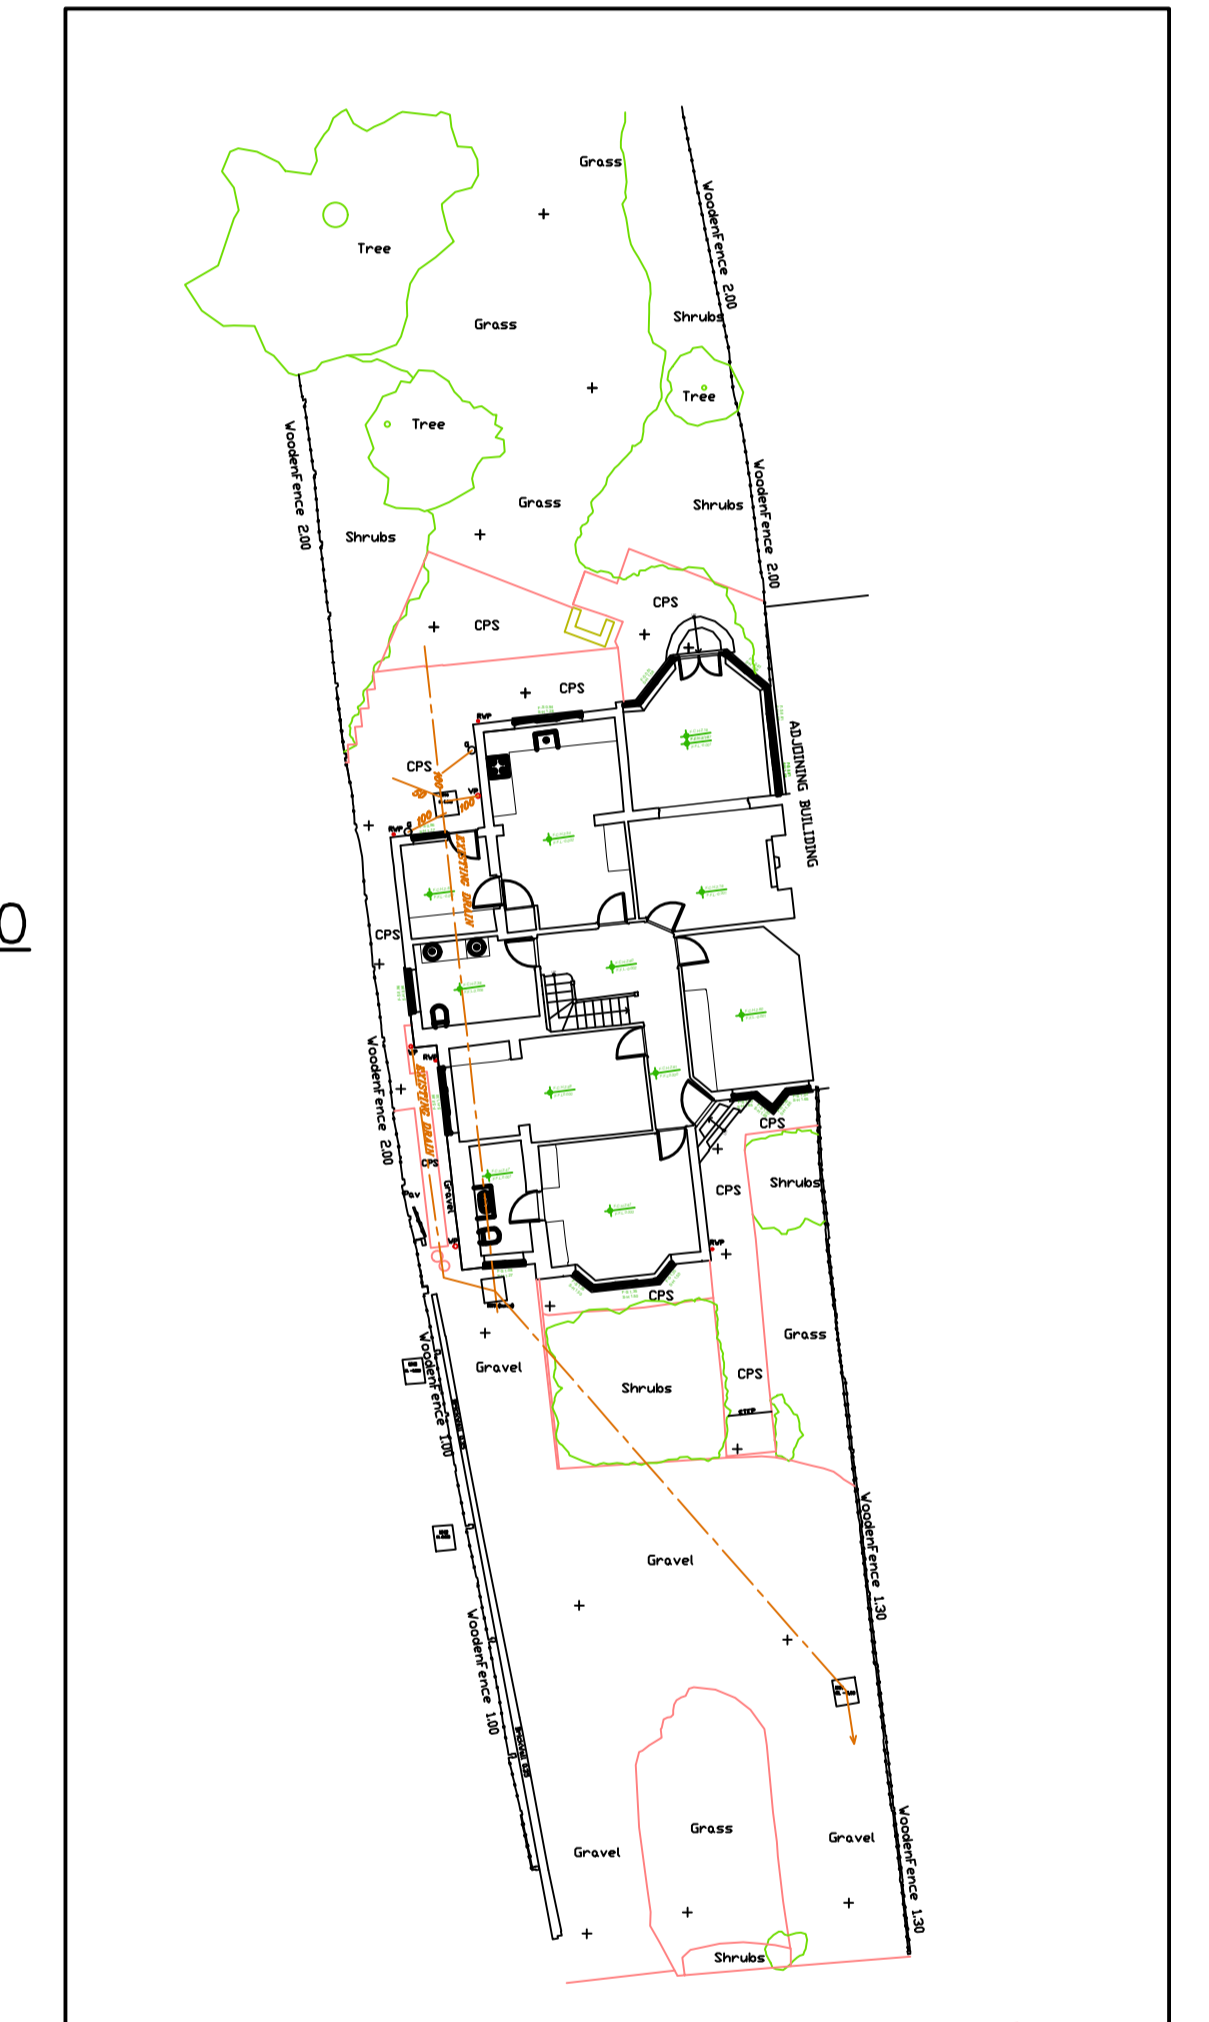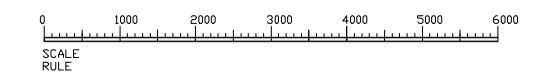

TOPOGRAPHICAL PLAN 1:200

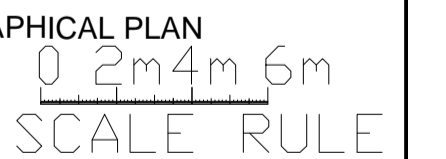

No.	Revision/Issue	Date
A	ADDITIONAL SCALE NOTES AND BARS ADDED	Jun 23
-	INITIAL ISSUE	May 23

Colin Wilson IEng AMIStructE
Tel: 01223 207 953

Project Name and Address
Padmini Patel
ALTERATIONS TO
3 Kingsmead
Cuffley
HERTS

Project 1085
Date MAR 23
Scale 1:100 @A1

01A

ORIGINAL SIZE A1