

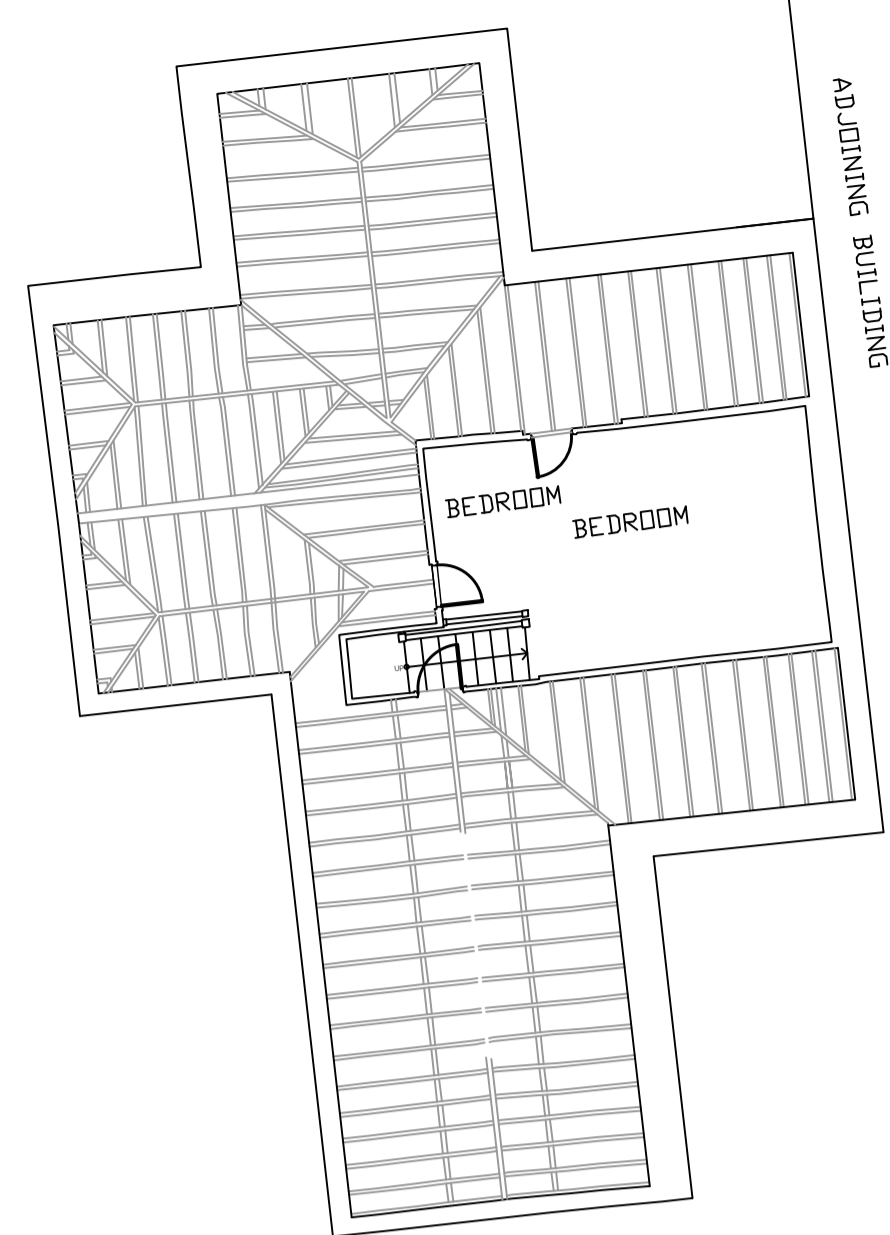
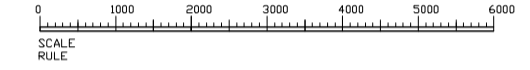




EXISTING GROUND FLOOR PLAN

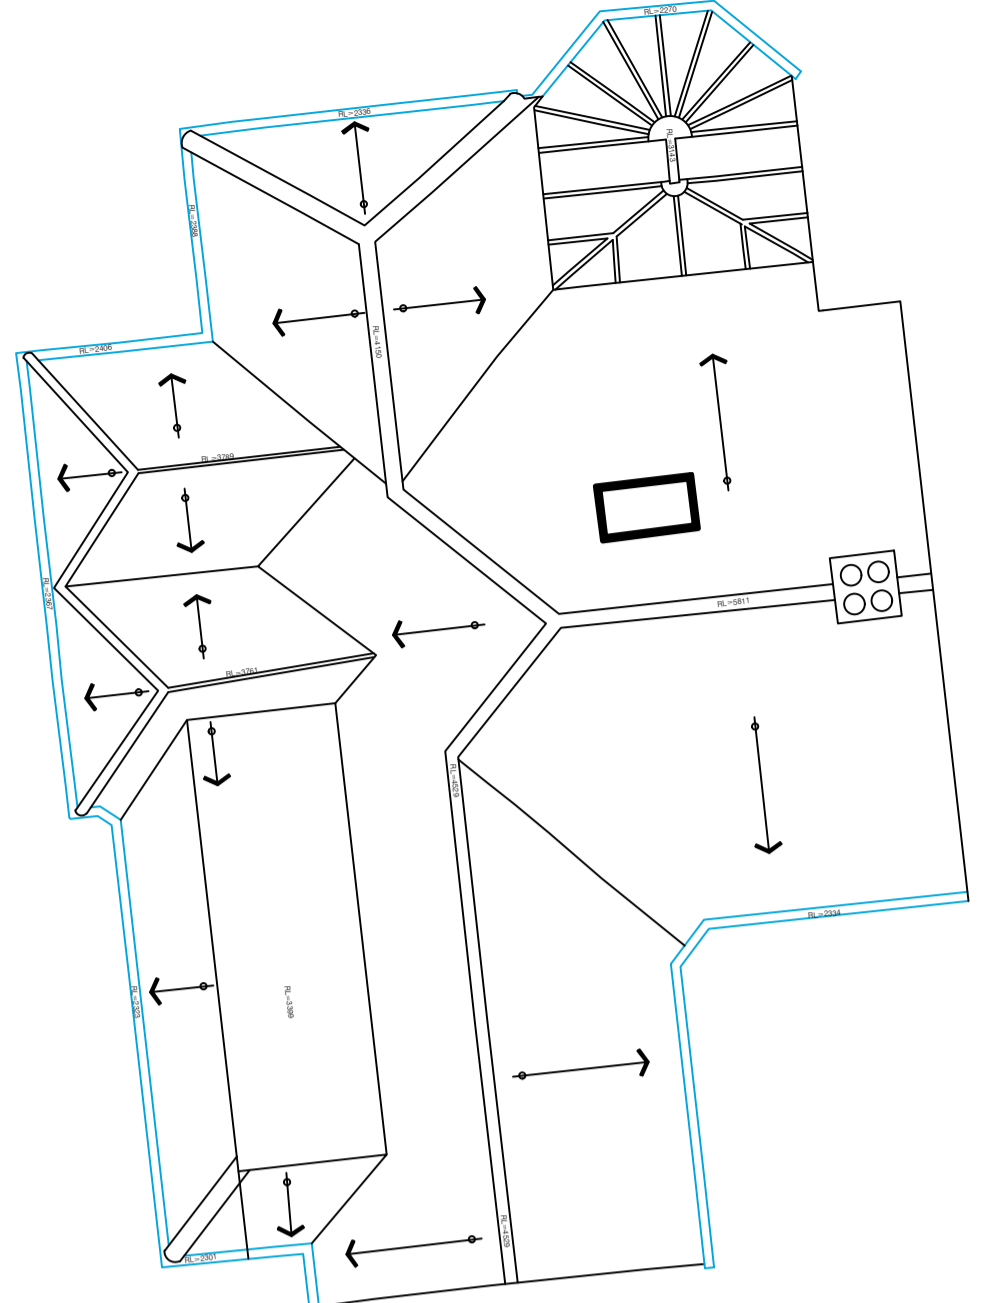



EXISTING FIRST FLOOR PLAN (UNCHANGED)

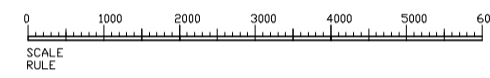



EXISTING ROOF PLAN

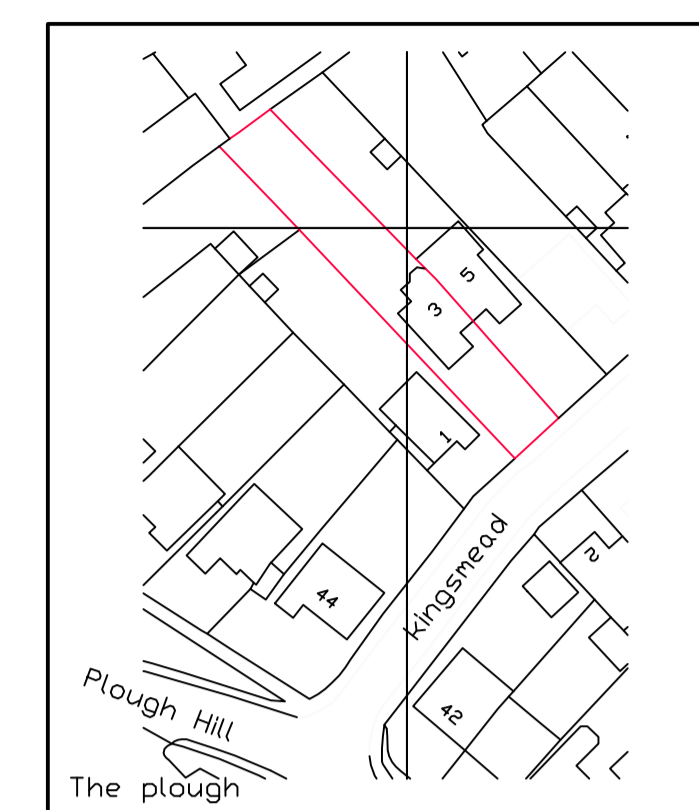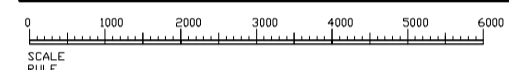



SITE LOCATION PLAN 1:1250

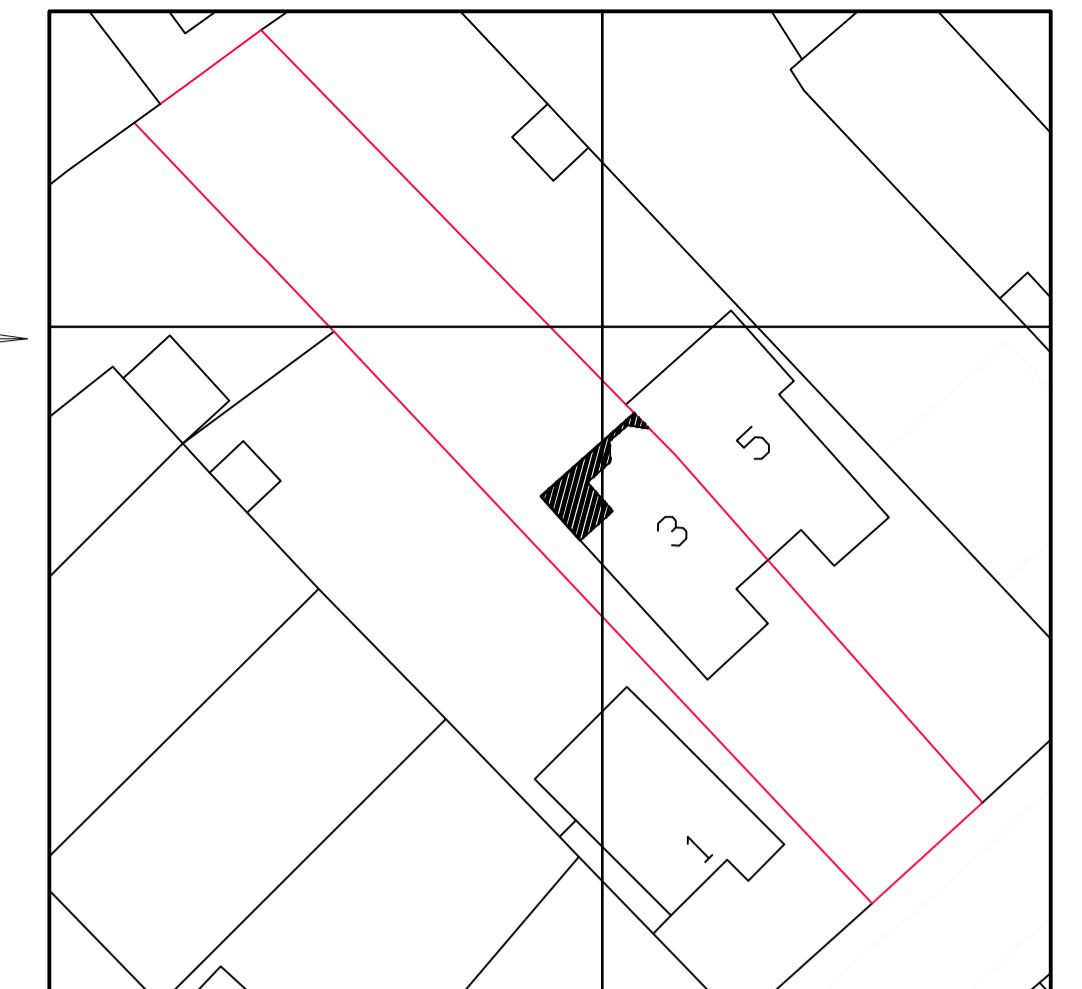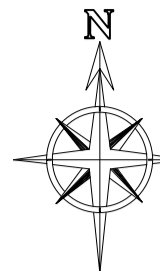


BLOCK PLAN 1:500

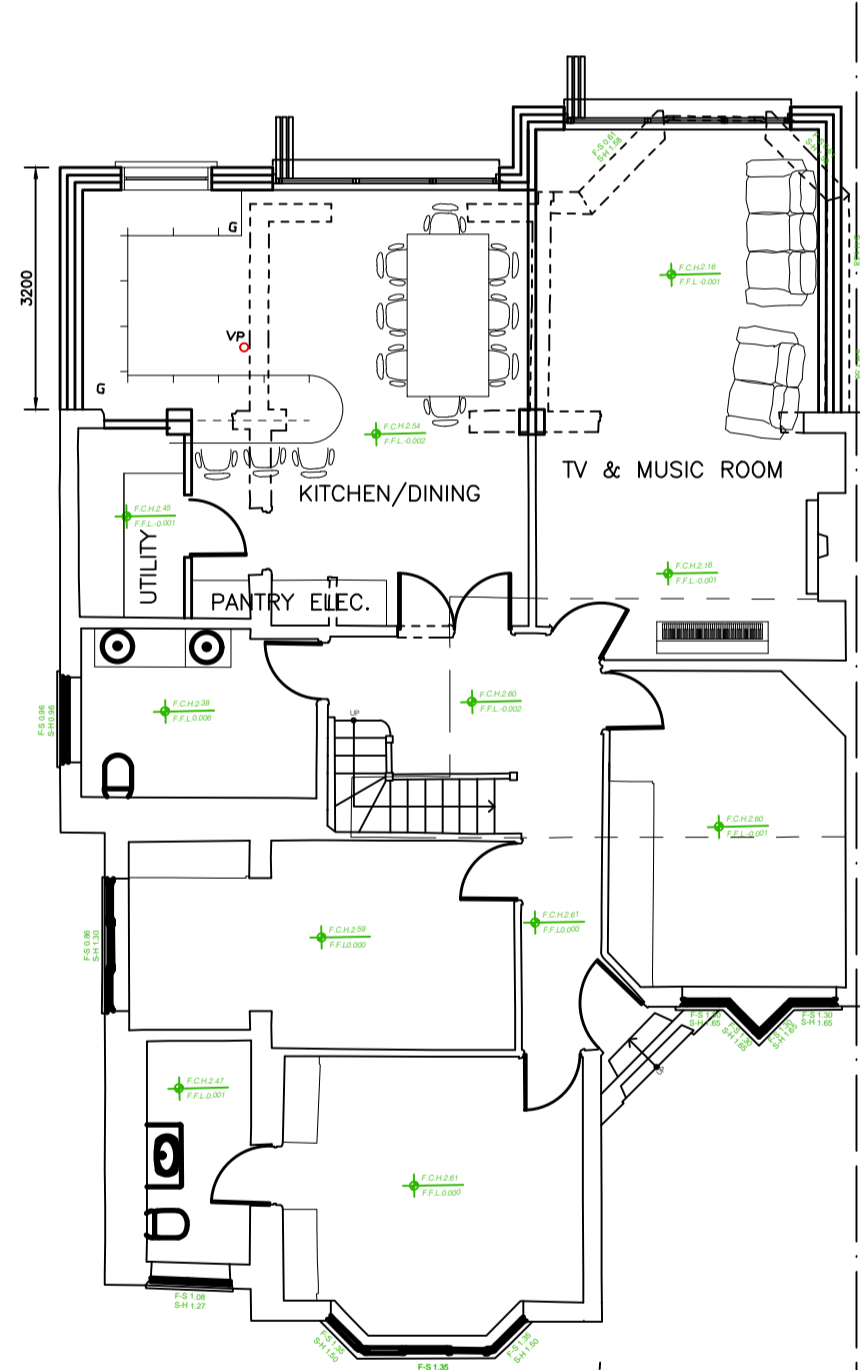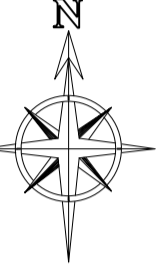



PROPOSED GROUND FLOOR PLAN C1A

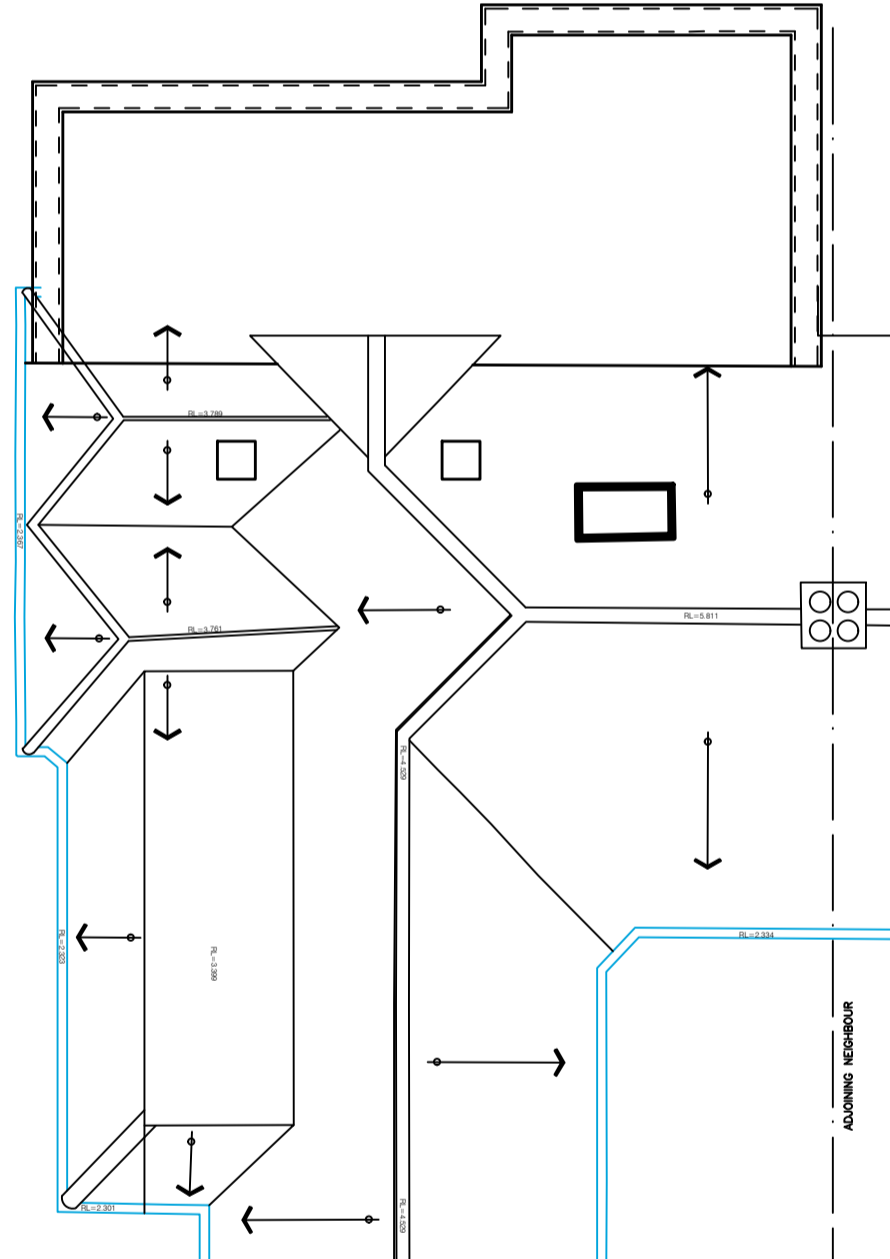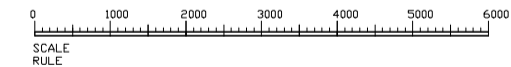



PROPOSED ROOF PLAN

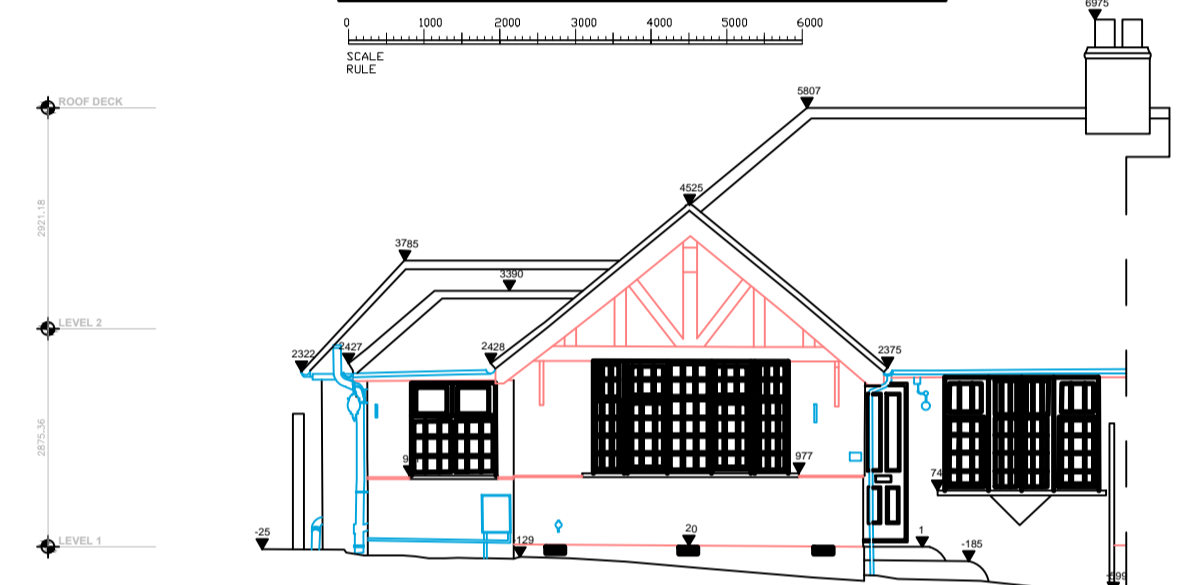



EXISTING FRONT ELEVATION UNCHANGED

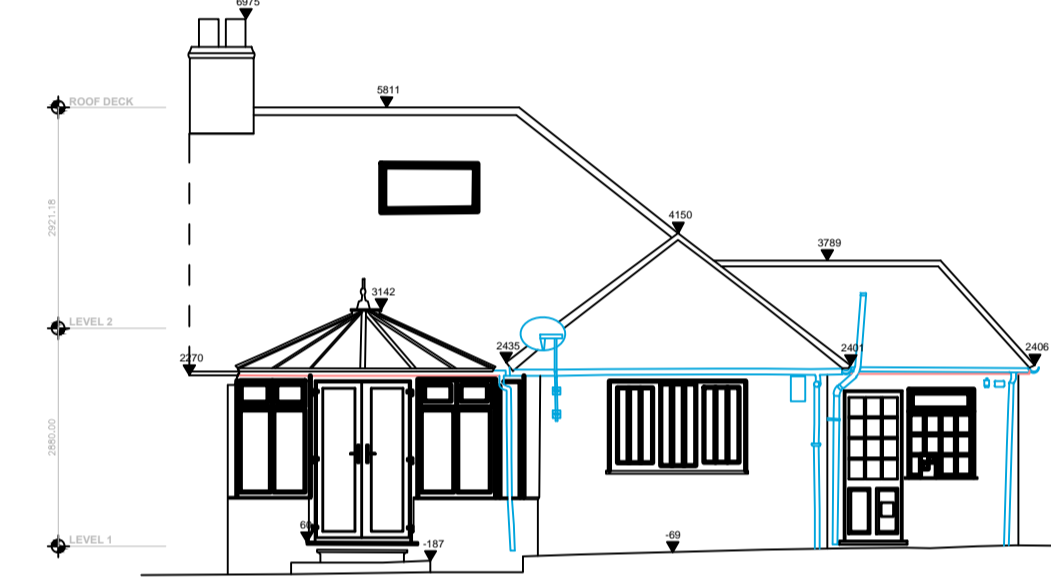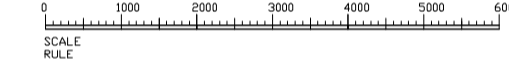

EXISTING REAR ELEVATION

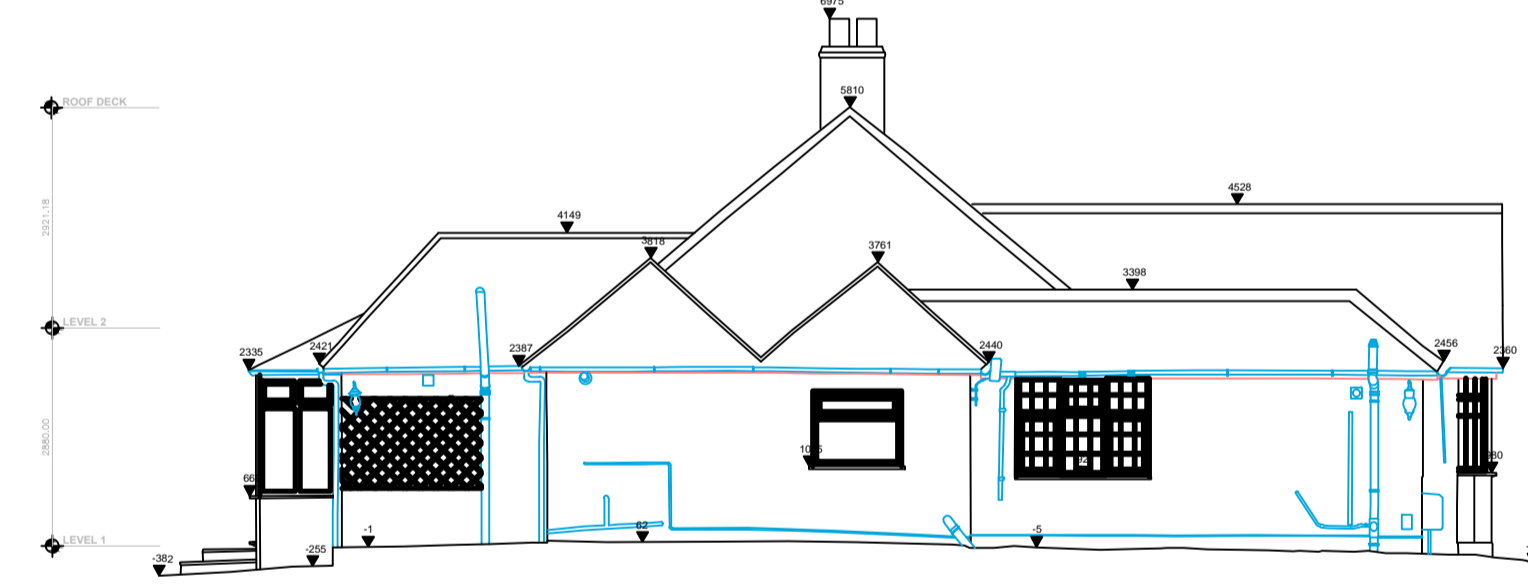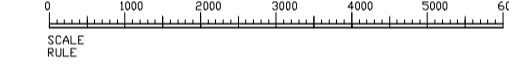


EXISTING SIDE ELEVATION

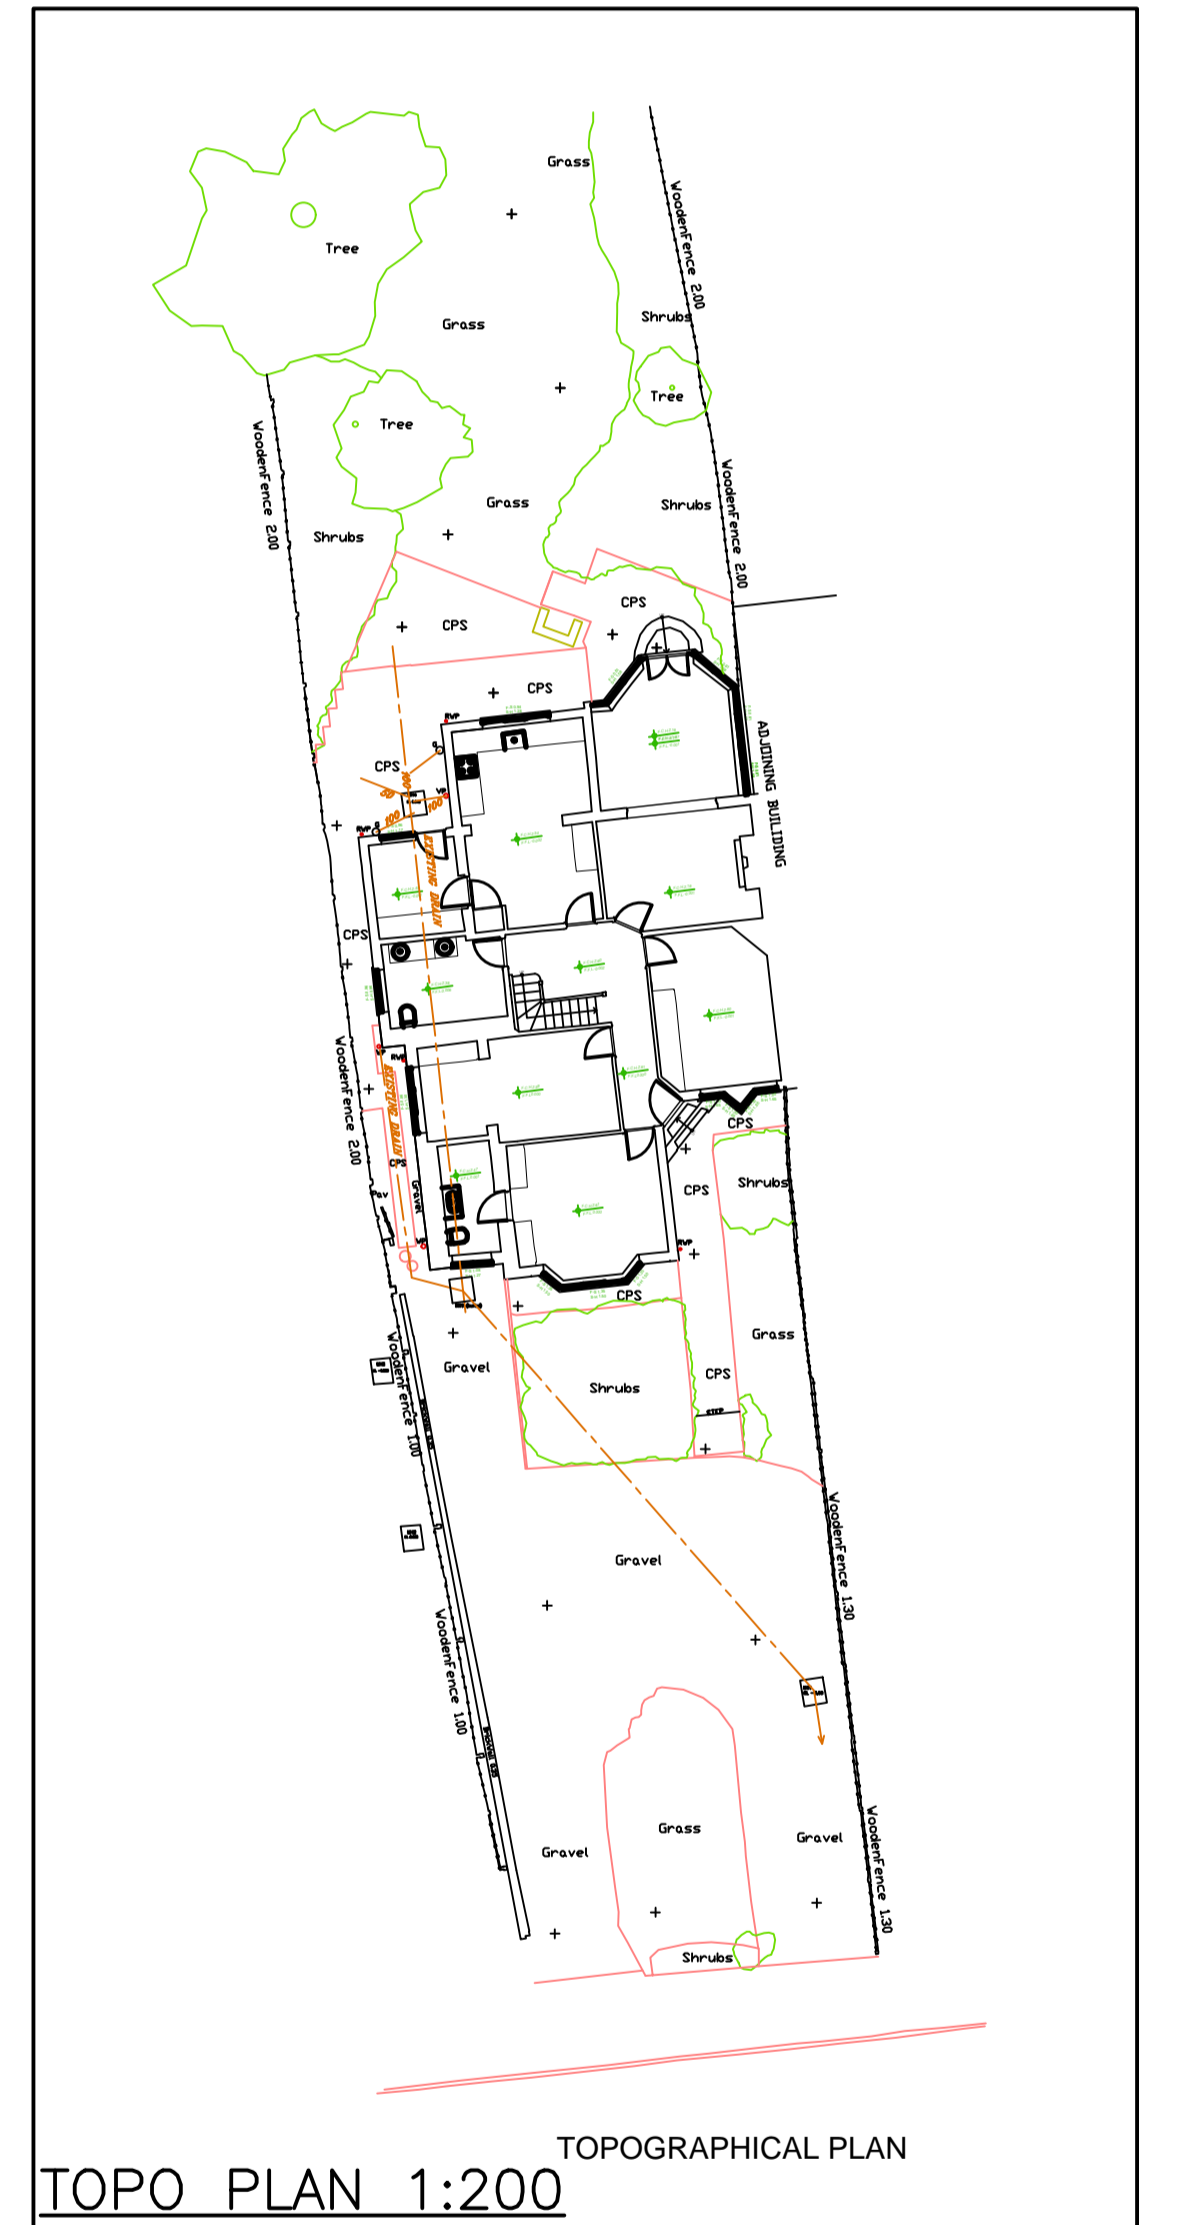
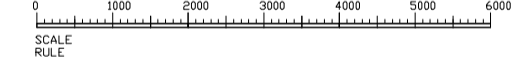


TOPO PLAN 1:200


TOPOGRAPHICAL PLAN

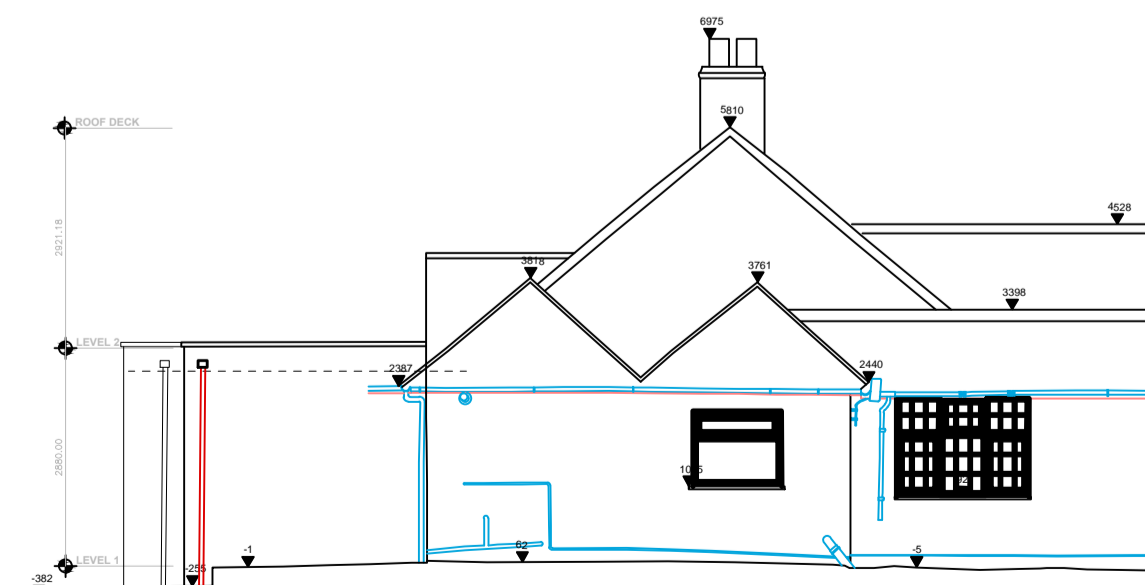

PROPOSED SIDE ELEVATION

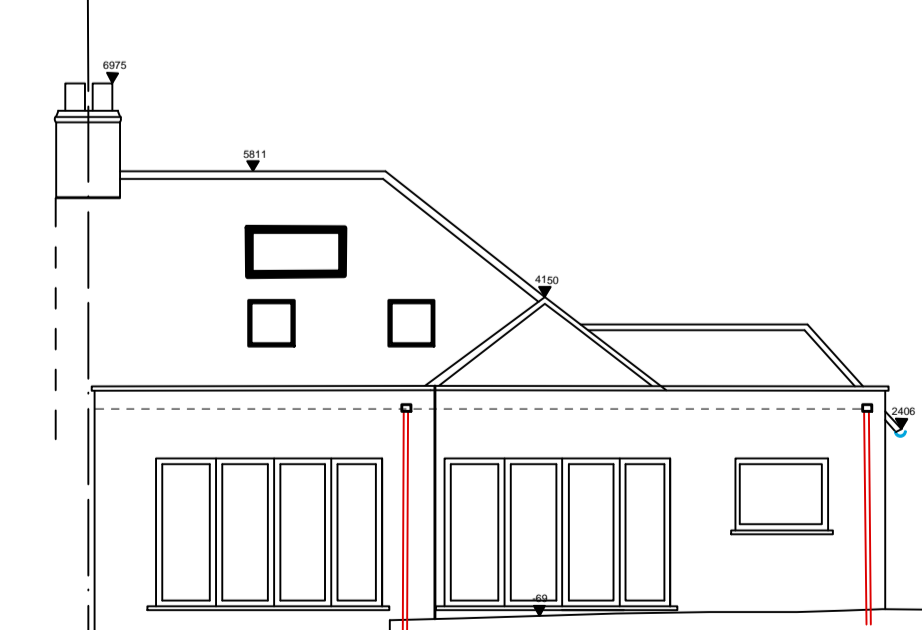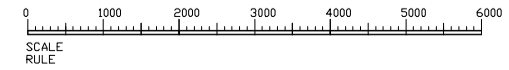

PROPOSED REAR ELEVATION

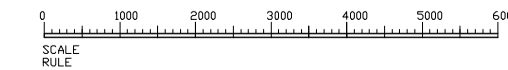

INITIAL ISSUE	May 23
No.	Revision/Issue

Colin Wilson IEng AMIStructE
Tel: 01223 207 953

Project Name and Address
Padmini Patel
ALTERATIONS TO
3 Kingsmead
Cuffley
HERTS

Project 1085
Date MAR 23
Scale 1:100 1:50

01

ORIGINAL SIZE A1