


1:100






Existing Rear Elevation
1:100


Existing Side Elevation
1:100

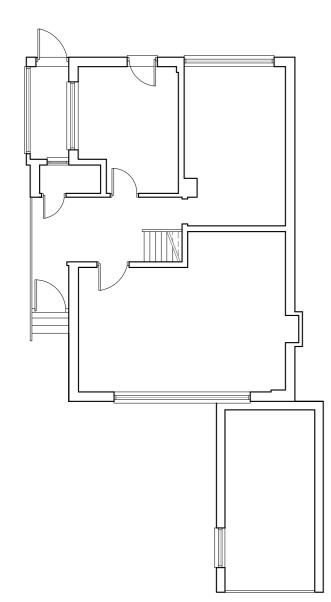



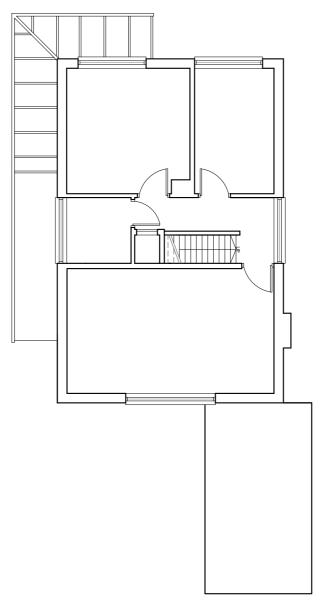



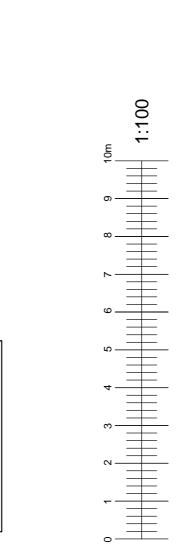

ARCHITECTS INTERIOR DESIGNERS PARTY WALL SURVEYORS PLANNING CONSULTANTS Hertfordshire Office 25 Tudor Hall Brewery Road Hoddesdon, Herts EN11 8FP London Office 9 Devonshire square London EC2M 4YF RIBA 🏰 01992 469001 info@dpa-architects.co.uk www.dpa-architects.co.uk Client Mr J Ricotta 7 Orchard Close Cuffley, Potters Bar, EN64QD Site address Project Description Front and Side Elevation Extension Exterior Alterations Drawing Title Existing Plans and Elevations Drawn Checked by Planning Approval Issued for Scale 1:50@A2

Drawing No.

Revision

1118 203