




1 Proposed Front Elevation Option 02
1:100




2 Proposed Rear Elevation Option 02
1:100




3 Proposed Side Elevation Option 02
1:100

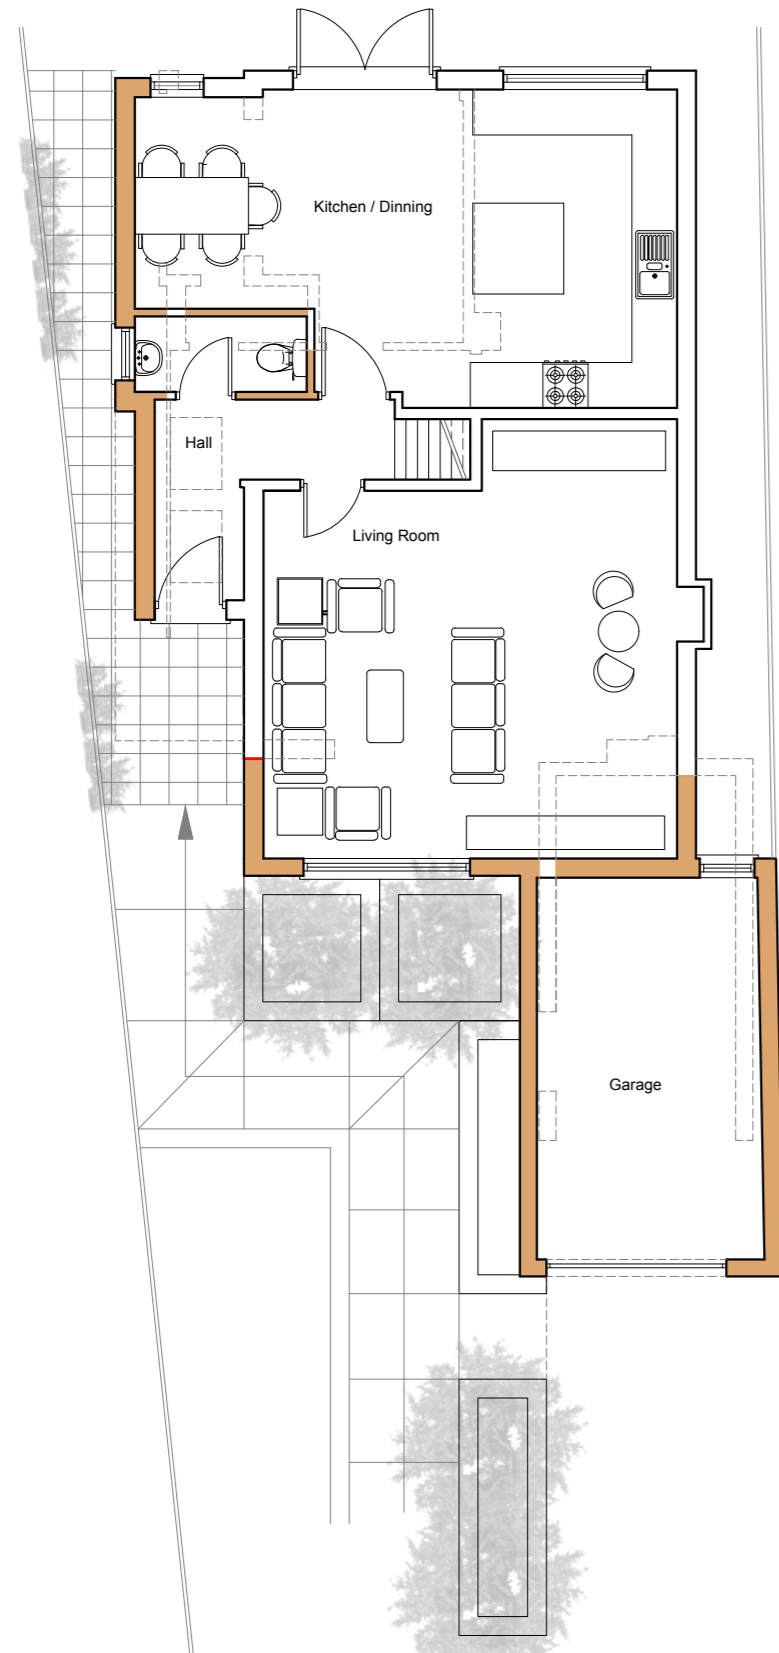

4 Proposed Ground Floor Plan, Option 02
1:100

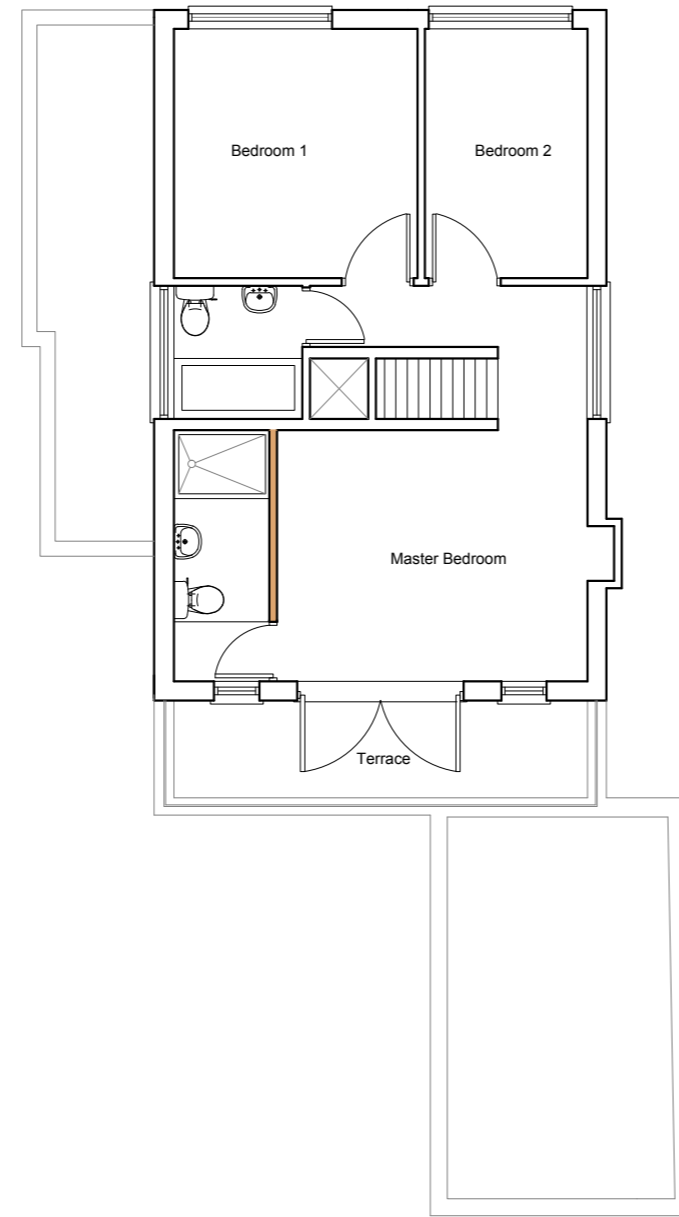

5 Proposed First Floor Plan, Option 02
1:100

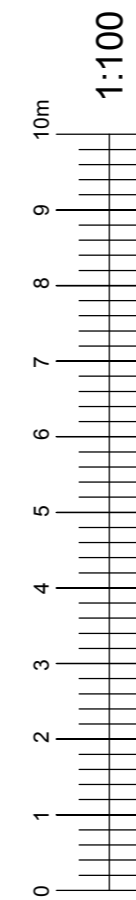

dpa ARCHITECTS
INTERIOR DESIGNERS
PARTY WALL SURVEYORS
PLANNING CONSULTANTS

Hertfordshire Office
25 Tudor Hall
Brewery Road
Hoddesdon, Herts
EN11 8FP

London Office
9 Devonshire square
London
EC2M 4YF

RIBA

01992 469001
info@dpa-architects.co.uk
www.dpa-architects.co.uk

Client	Mr J Ricotta
Site address	7 Orchard Close Cuffley, Potters Bar, EN64QD
Project Description	Front and Side Elevation Extension Exterior Alterations
Drawing Title	Proposed Plans and Elevations
Drawn	JR
Checked by	DP
Issued for	Planning Approval
Scale	1:50@A2
Drawing No.	1118 204
Revisions	