
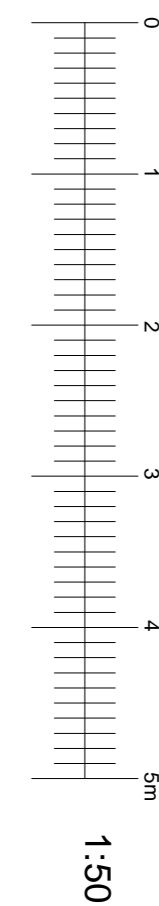
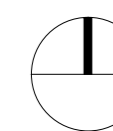


1 Proposed Second Floor Plan
1:50

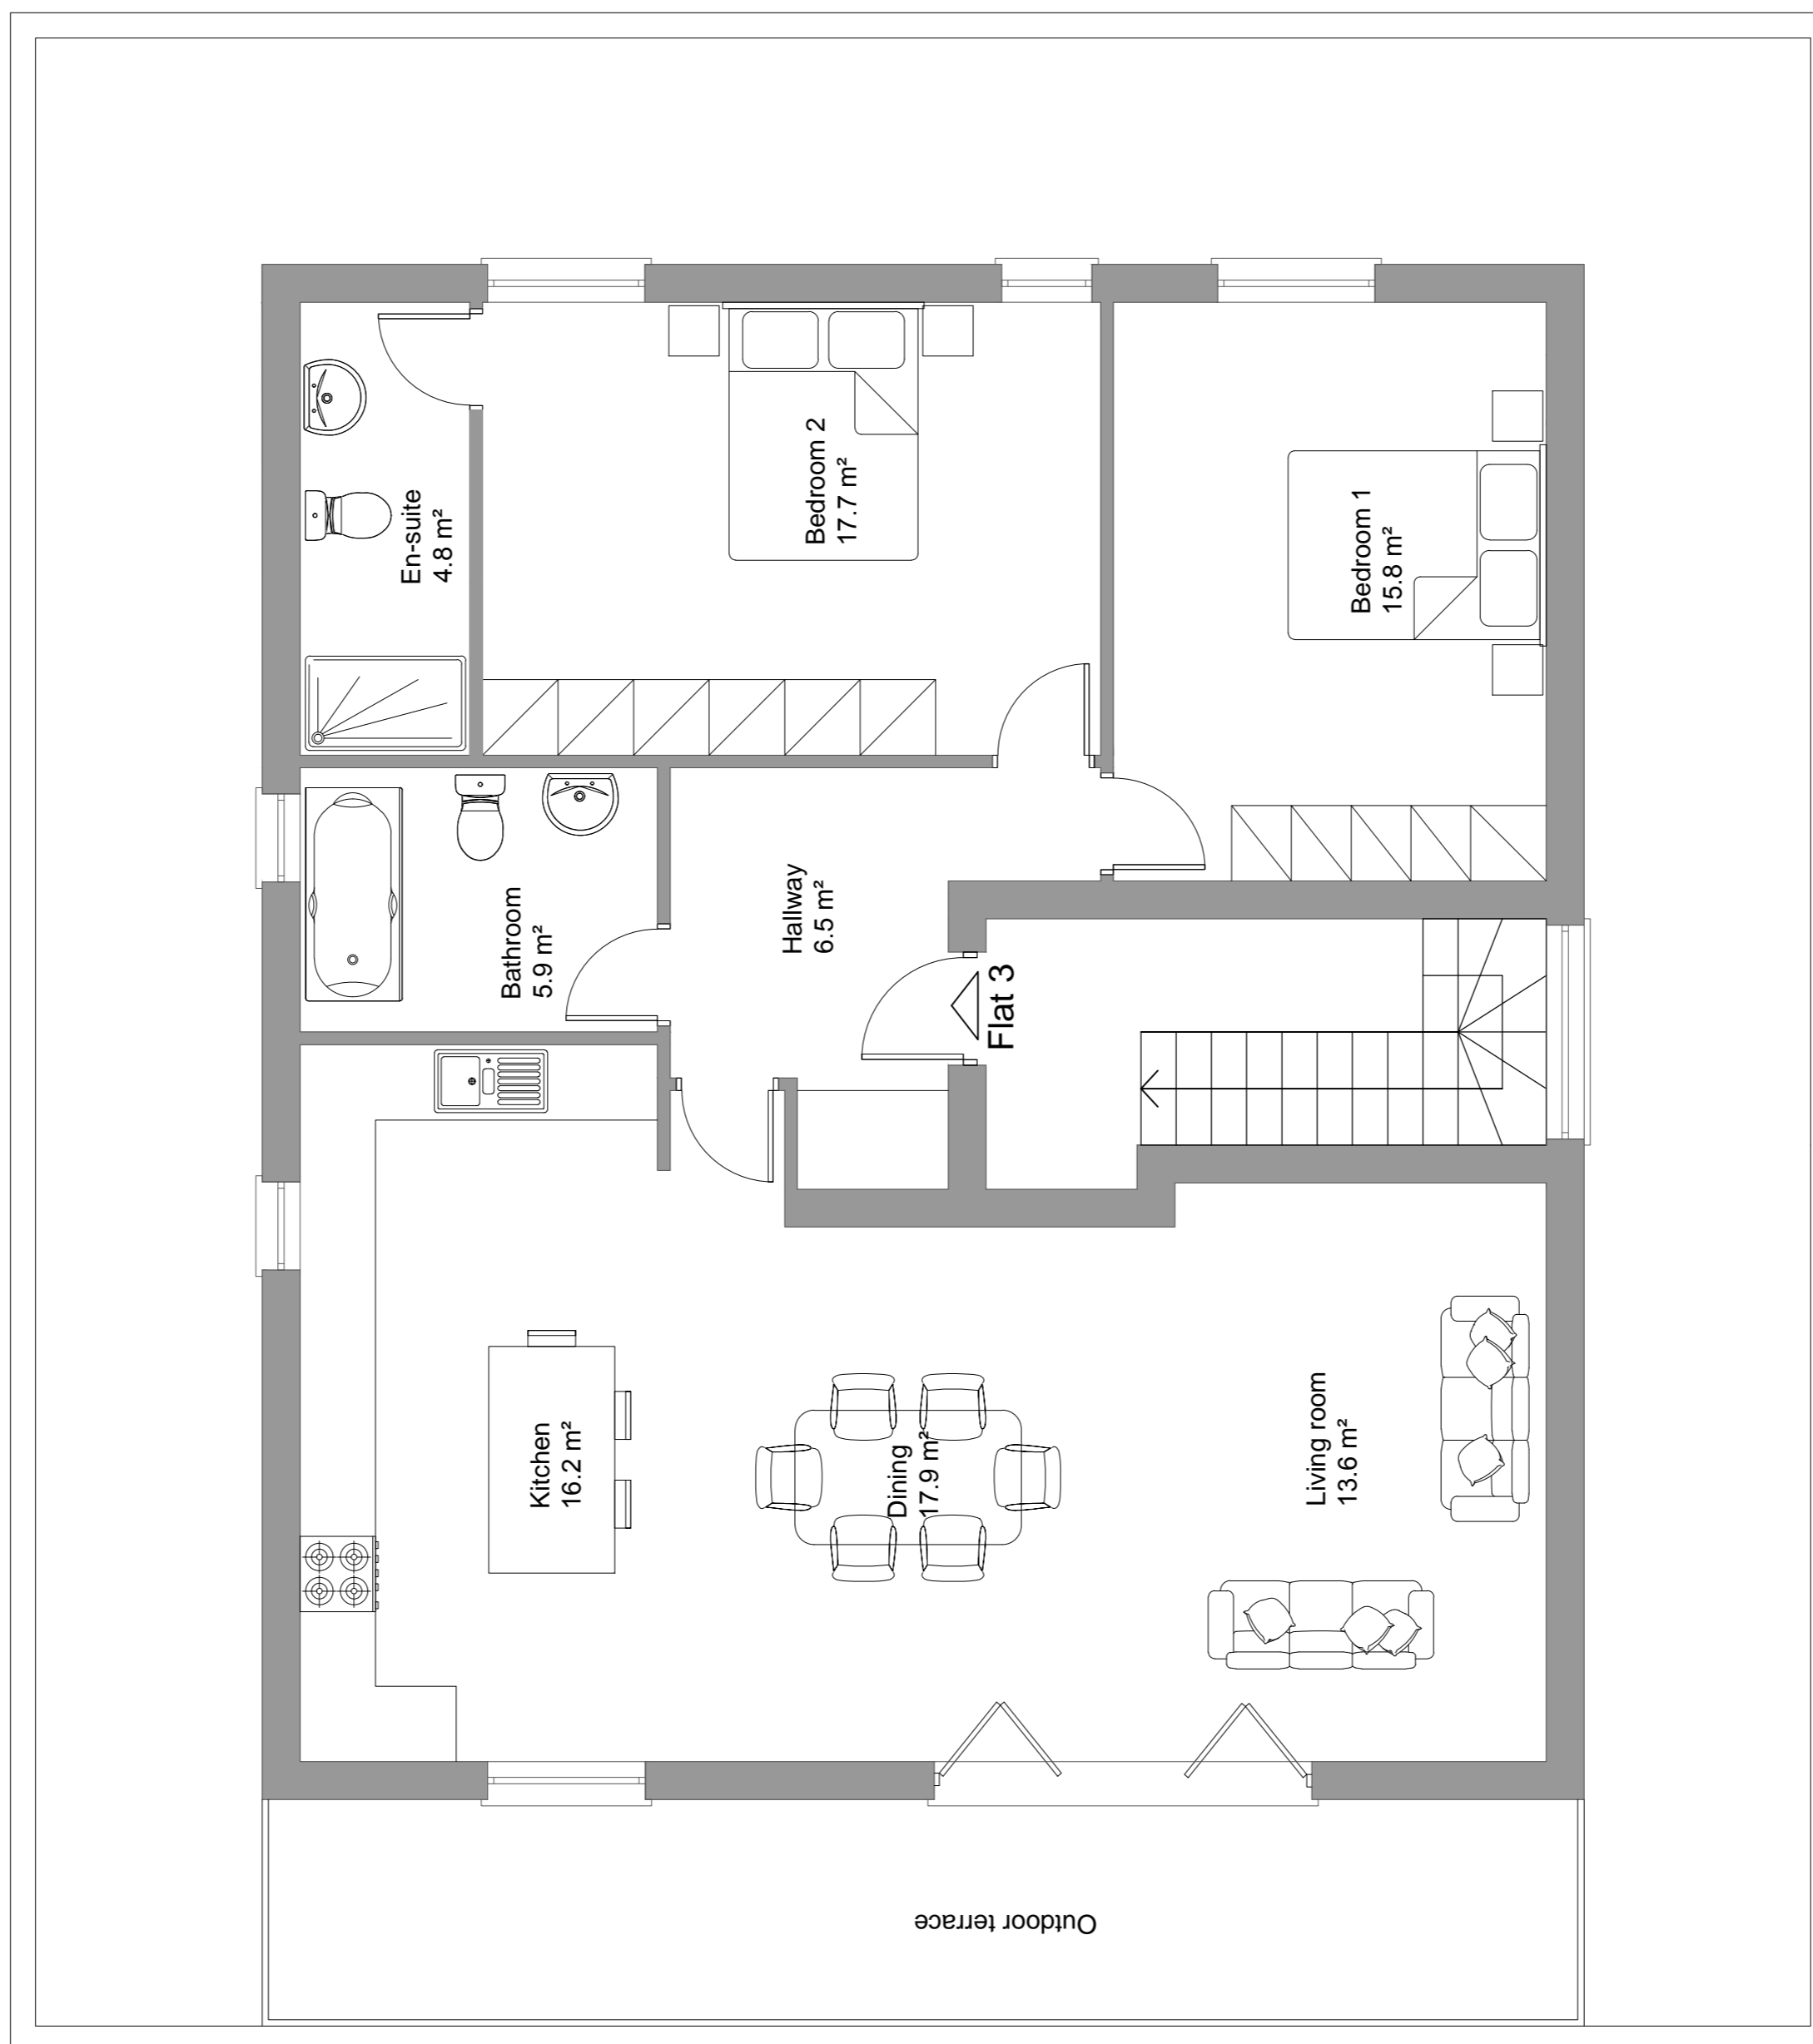

dpa ARCHITECTS
INTERIOR DESIGNERS
PARTY WALL SURVEYORS
PLANNING CONSULTANTS

Hertfordshire Office
25 Tudor Hall
Brewery Road
Hoddesdon, Herts
EN11 8FP

London Office
9 Devonshire square
London
EC2M 4YF

RIBA

01992 469001
info@dpa-architects.co.uk
www.dpa-architects.co.uk

Client	Ludgate Property Development Ltd.
Site address	Land Adjacent to Flats at 37-48 Lambs Close Cuffley, Herts EN6 4HQ
Project Description	Erection of Additional Storey
Drawing Title	Second Floor Plan
Drawn	FT
Checked by	DP
Issued for	Planning Application
Scale	1:50@A2
Drawing No.	1139 - 304
Date	May 2017
Revision	A - 20170613