


This scheme is subject to Town Planning and all other necessary consents. Dimensions, areas and levels where given are only approximate and subject to site survey. All dimensions are to be checked on site. Do not scale other than for Planning purposes. This drawing is to be read in conjunction with all relevant consultants' and/or specialists' drawings/documents and any discrepancies or variations are to be notified to the architects before the affected work commences. All queries relating to design of foundations, floor slabs and any structural elements are to be referred to the structural engineering consultant for resolution. All feasibility studies are subject to full site survey. The workmanship of all relevant trades and building operations shall comply with the recommendations of British Standard (BS) 8000:1989 parts 1-15 inclusive.

All design and construction is to be in accordance with the Construction, Design and Management Regulations 2007

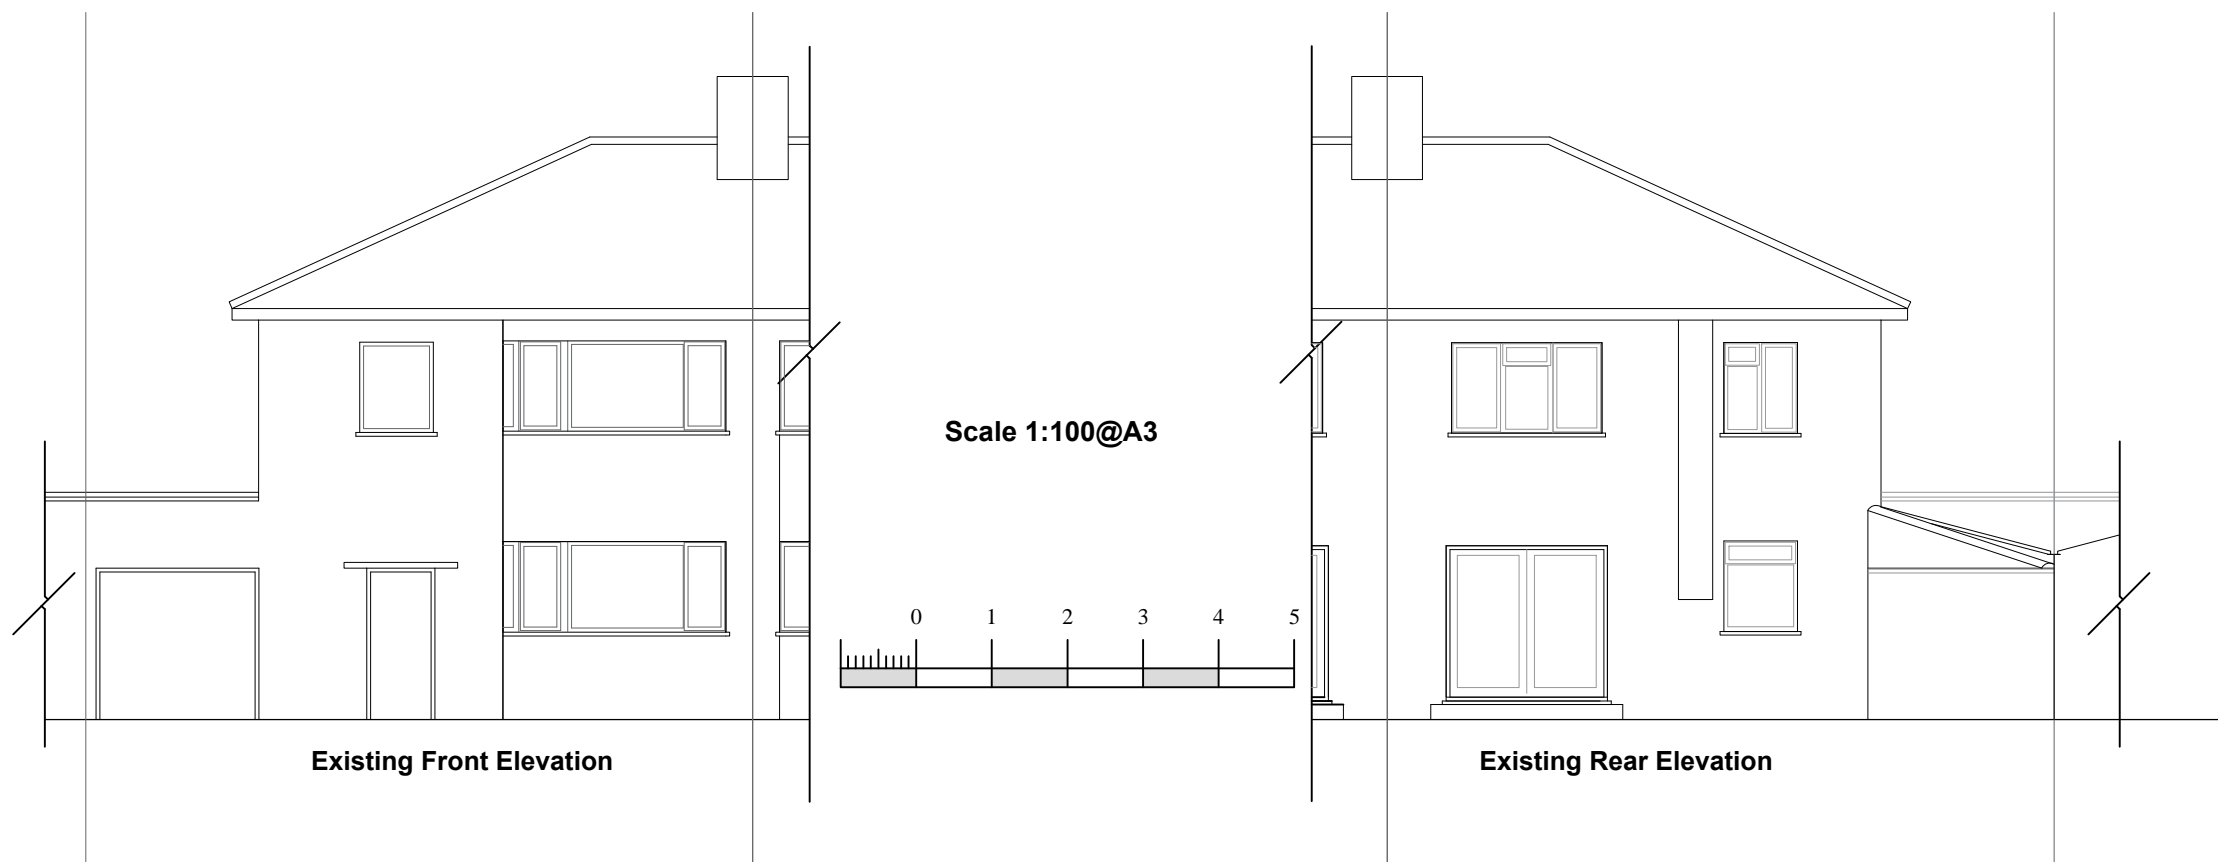


Scale 1:100@A3




Existing Front Elevation

Existing Rear Elevation

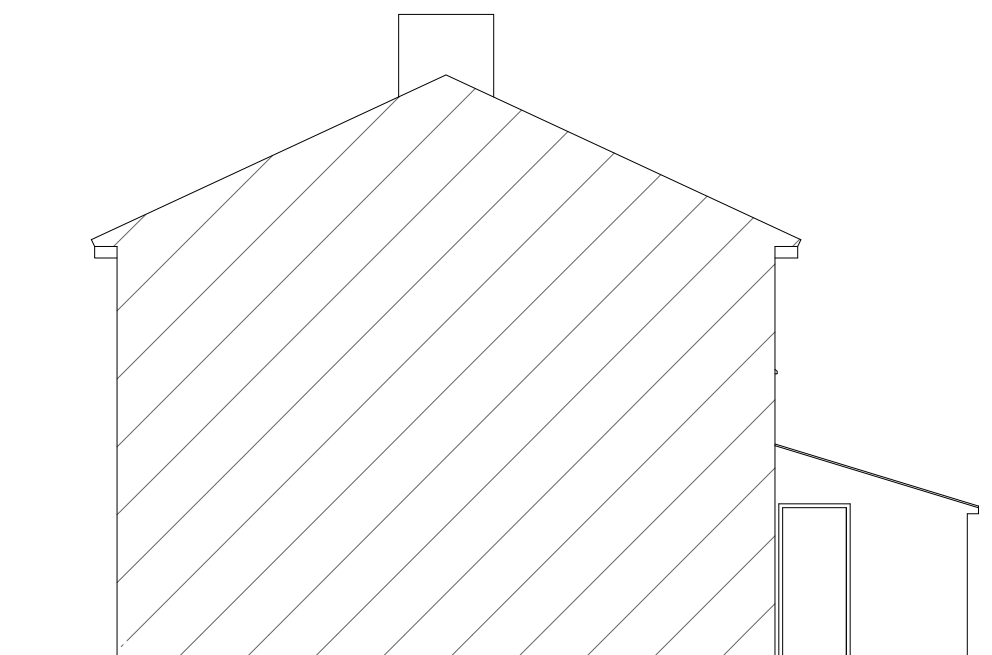

Existing Side Elevation

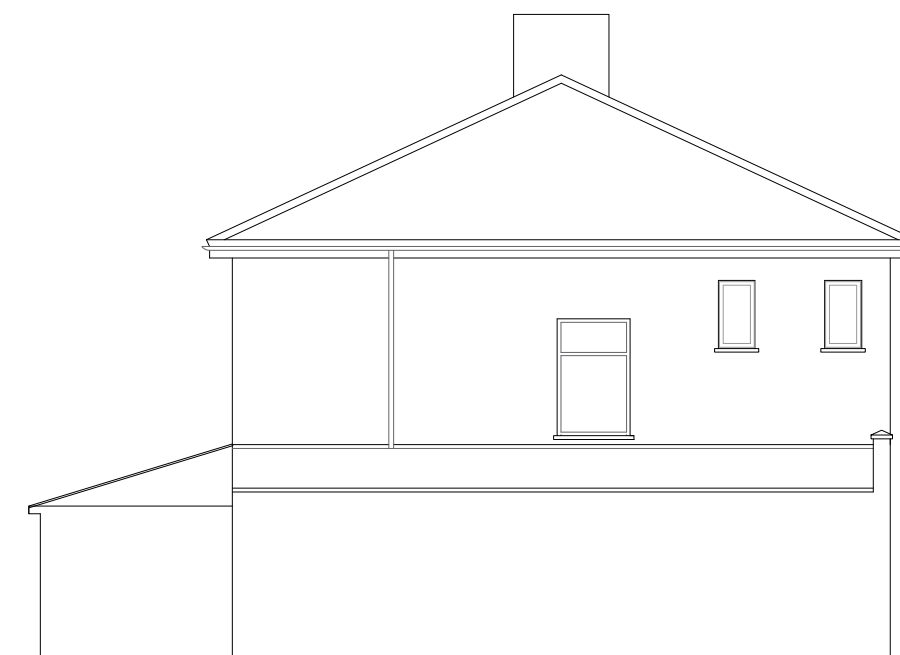

Existing Side Elevation

**PLANNING**

PROJECT

9 West View  
Hatfield  
Herts AL10 0PJ

DRAWING

Existing Elevations



**McNeill Lowe & Palmer**  
CHARTERED SURVEYORS

McNeill Lowe & Palmer  
Charter House, Marlborough Park  
Southdown Rd, Harpenden  
Hertfordshire AL5 1NL  
Telephone: (01582) 469946  
Facsimile: (01582) 469669  
Email: [mlp@mlpsurveyors.co.uk](mailto:mlp@mlpsurveyors.co.uk) [www.mlpurveyors.co.uk](http://www.mlpurveyors.co.uk)



DATE	Dec 2016	DRAWN	Dec 2016
SCALE	As Shown	CHECKED	