

First Floor Plan 1:100


approved first floor extension awaiting construction-S6/2012/0396/FP

shaded areas indicates new walls

glazed panels to roof to be removed

casement window to match existing

dotted lines indicates existing structure to be removed

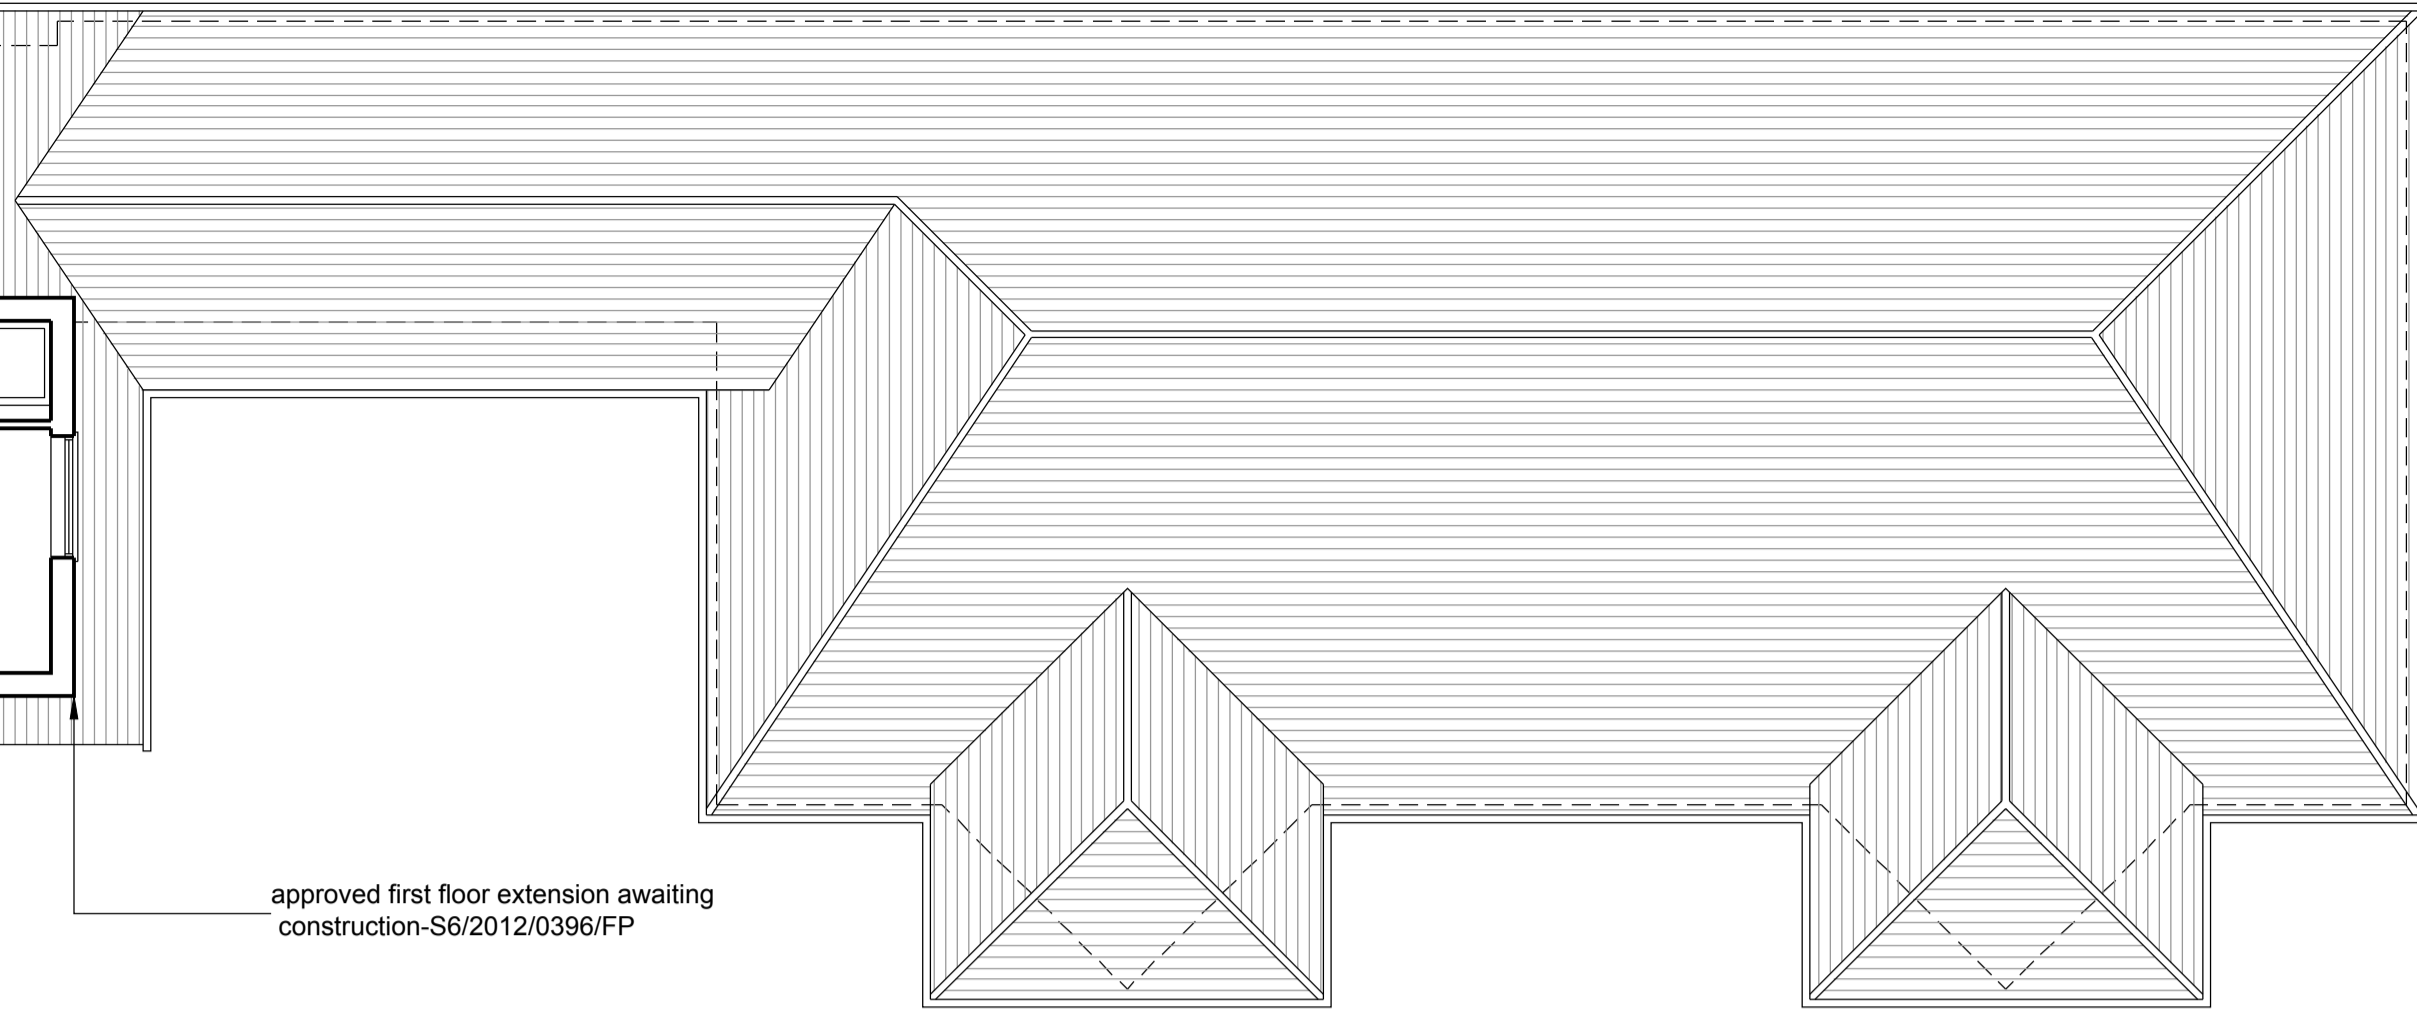


North East Elevation 1:100

high level fixed window to match existing

casement window to match existing

horizontal featheredged timber boarding to match existing

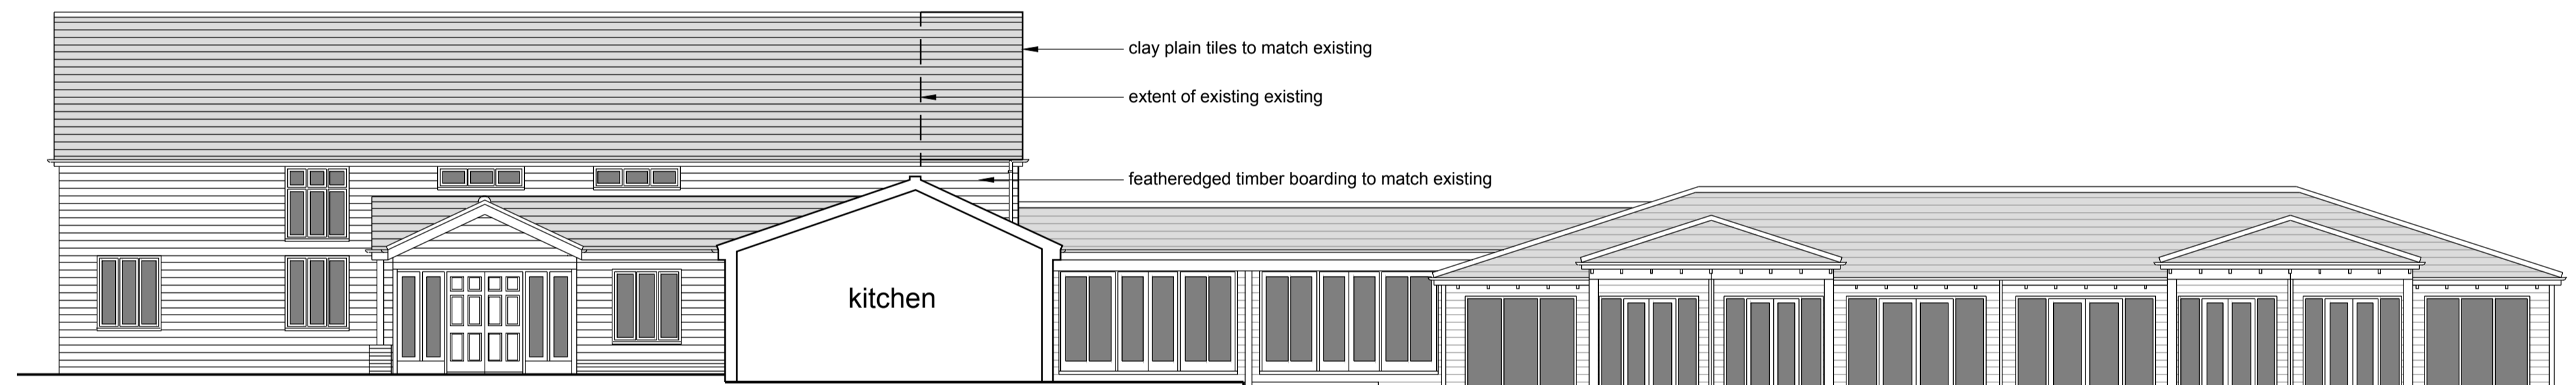


South East Elevation 1:100

clay plain tiles to match existing


extent of existing existing

featheredged timber boarding to match existing

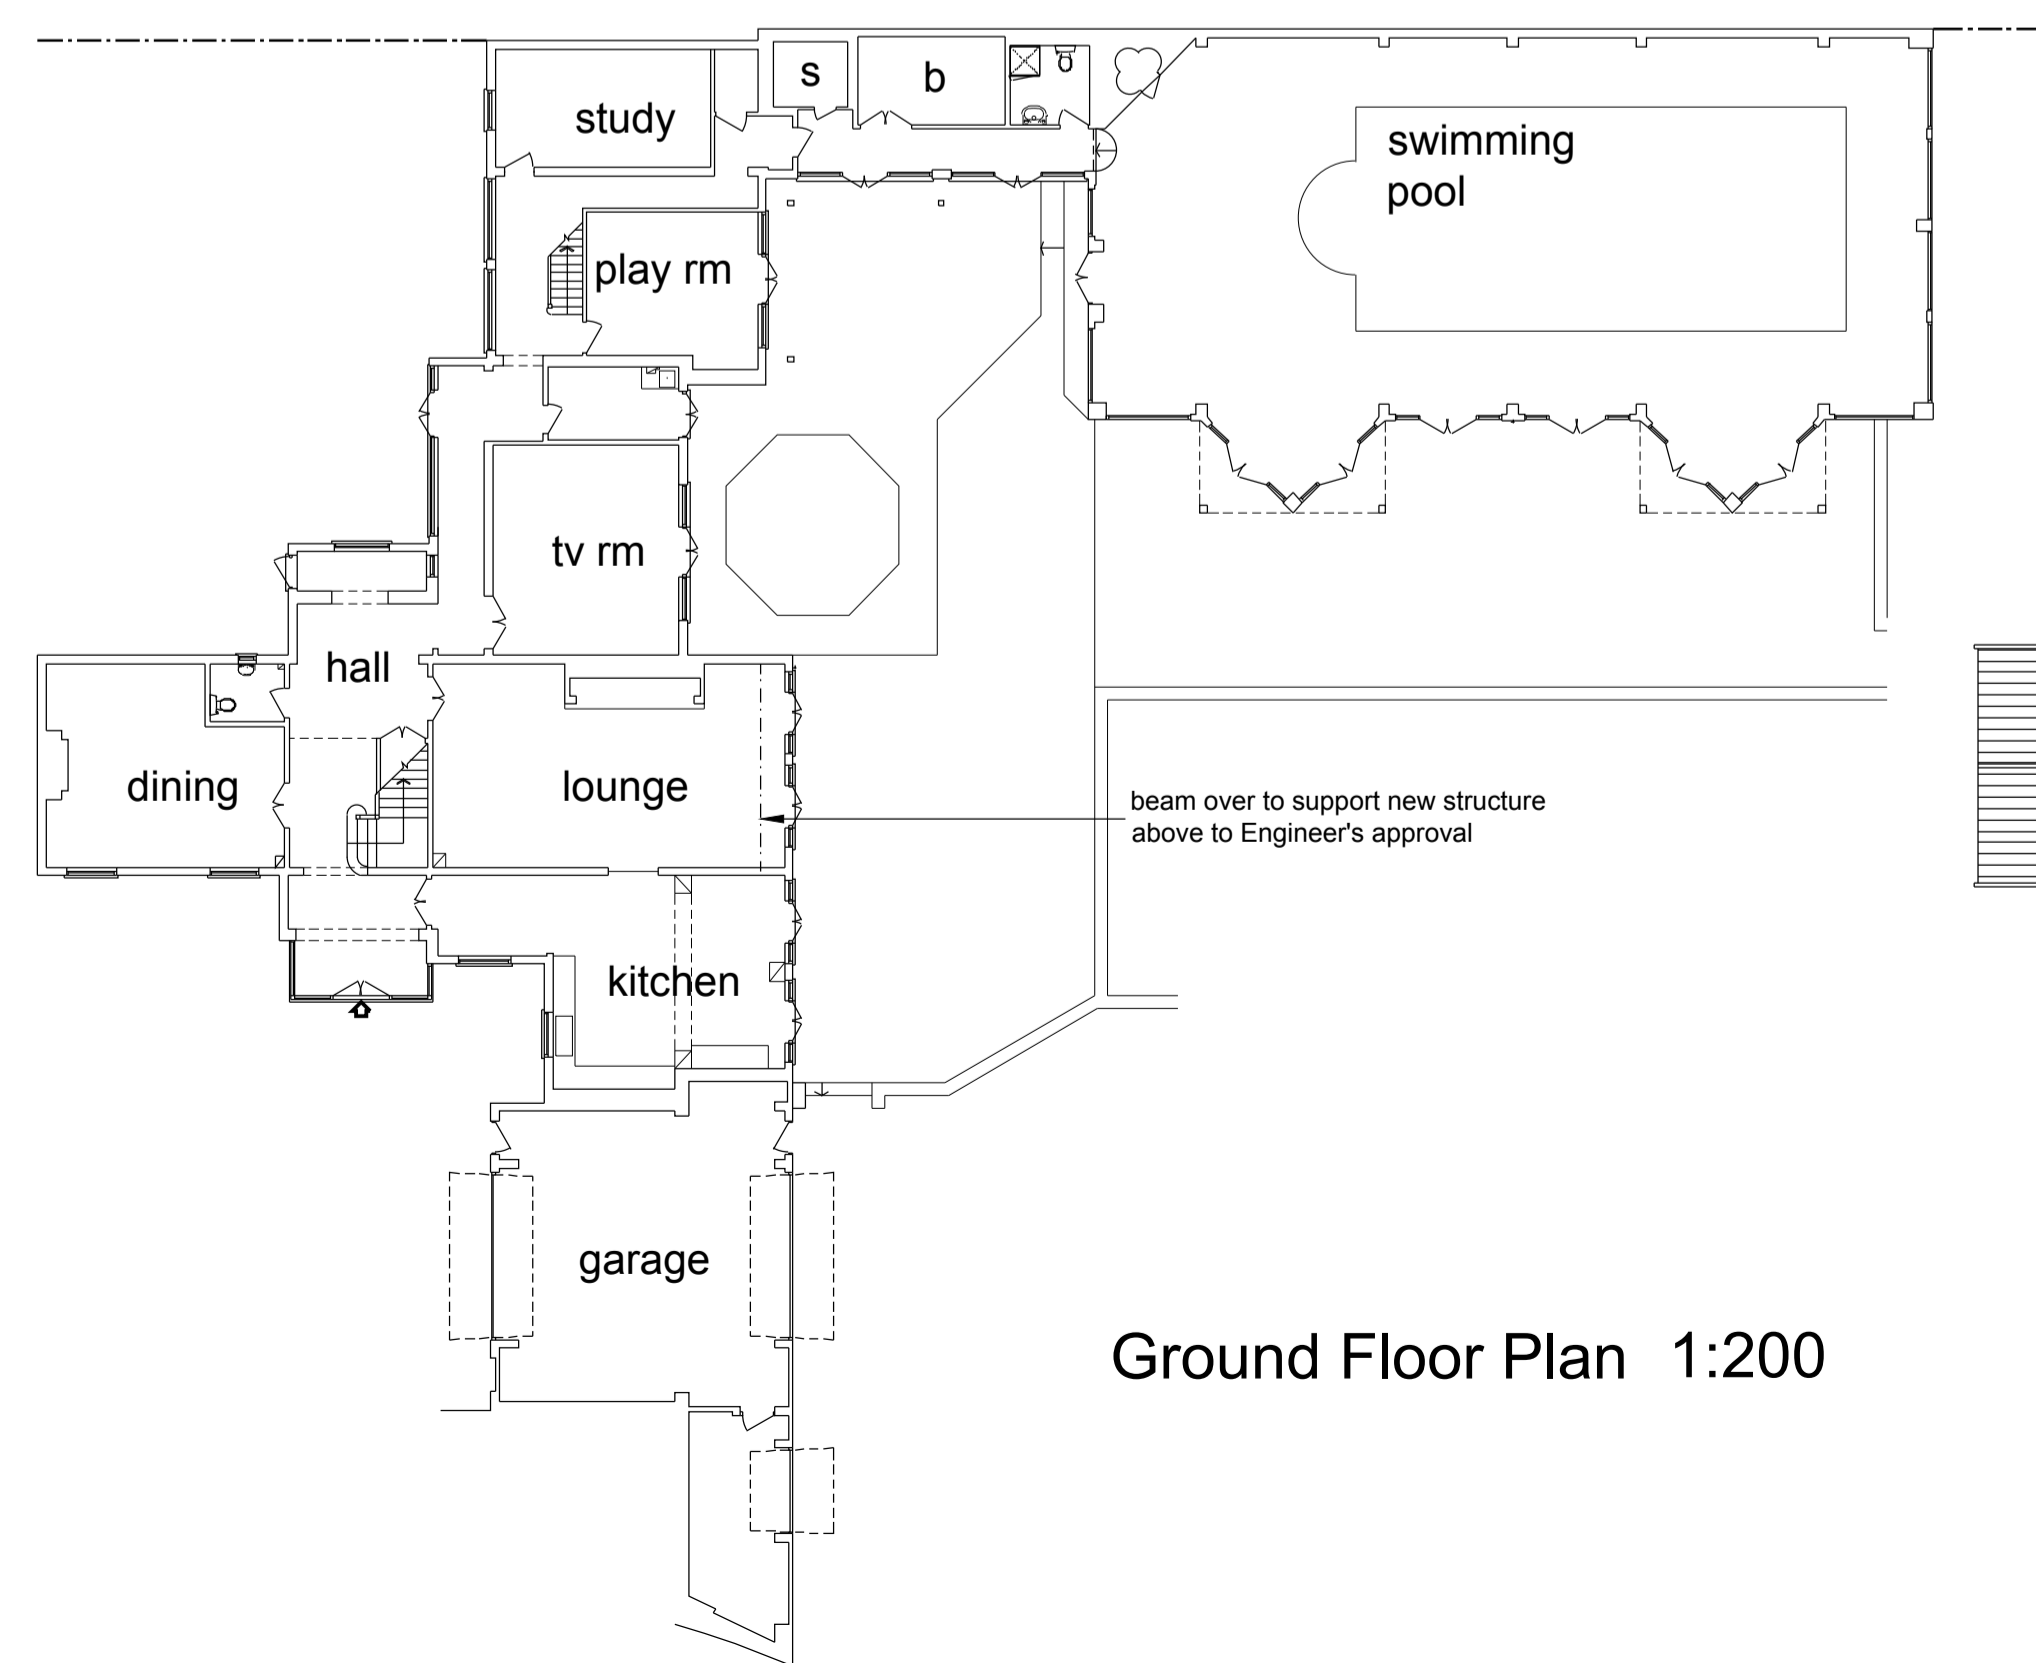

Ground Floor Plan 1:200

beam over to support new structure above to Engineer's approval

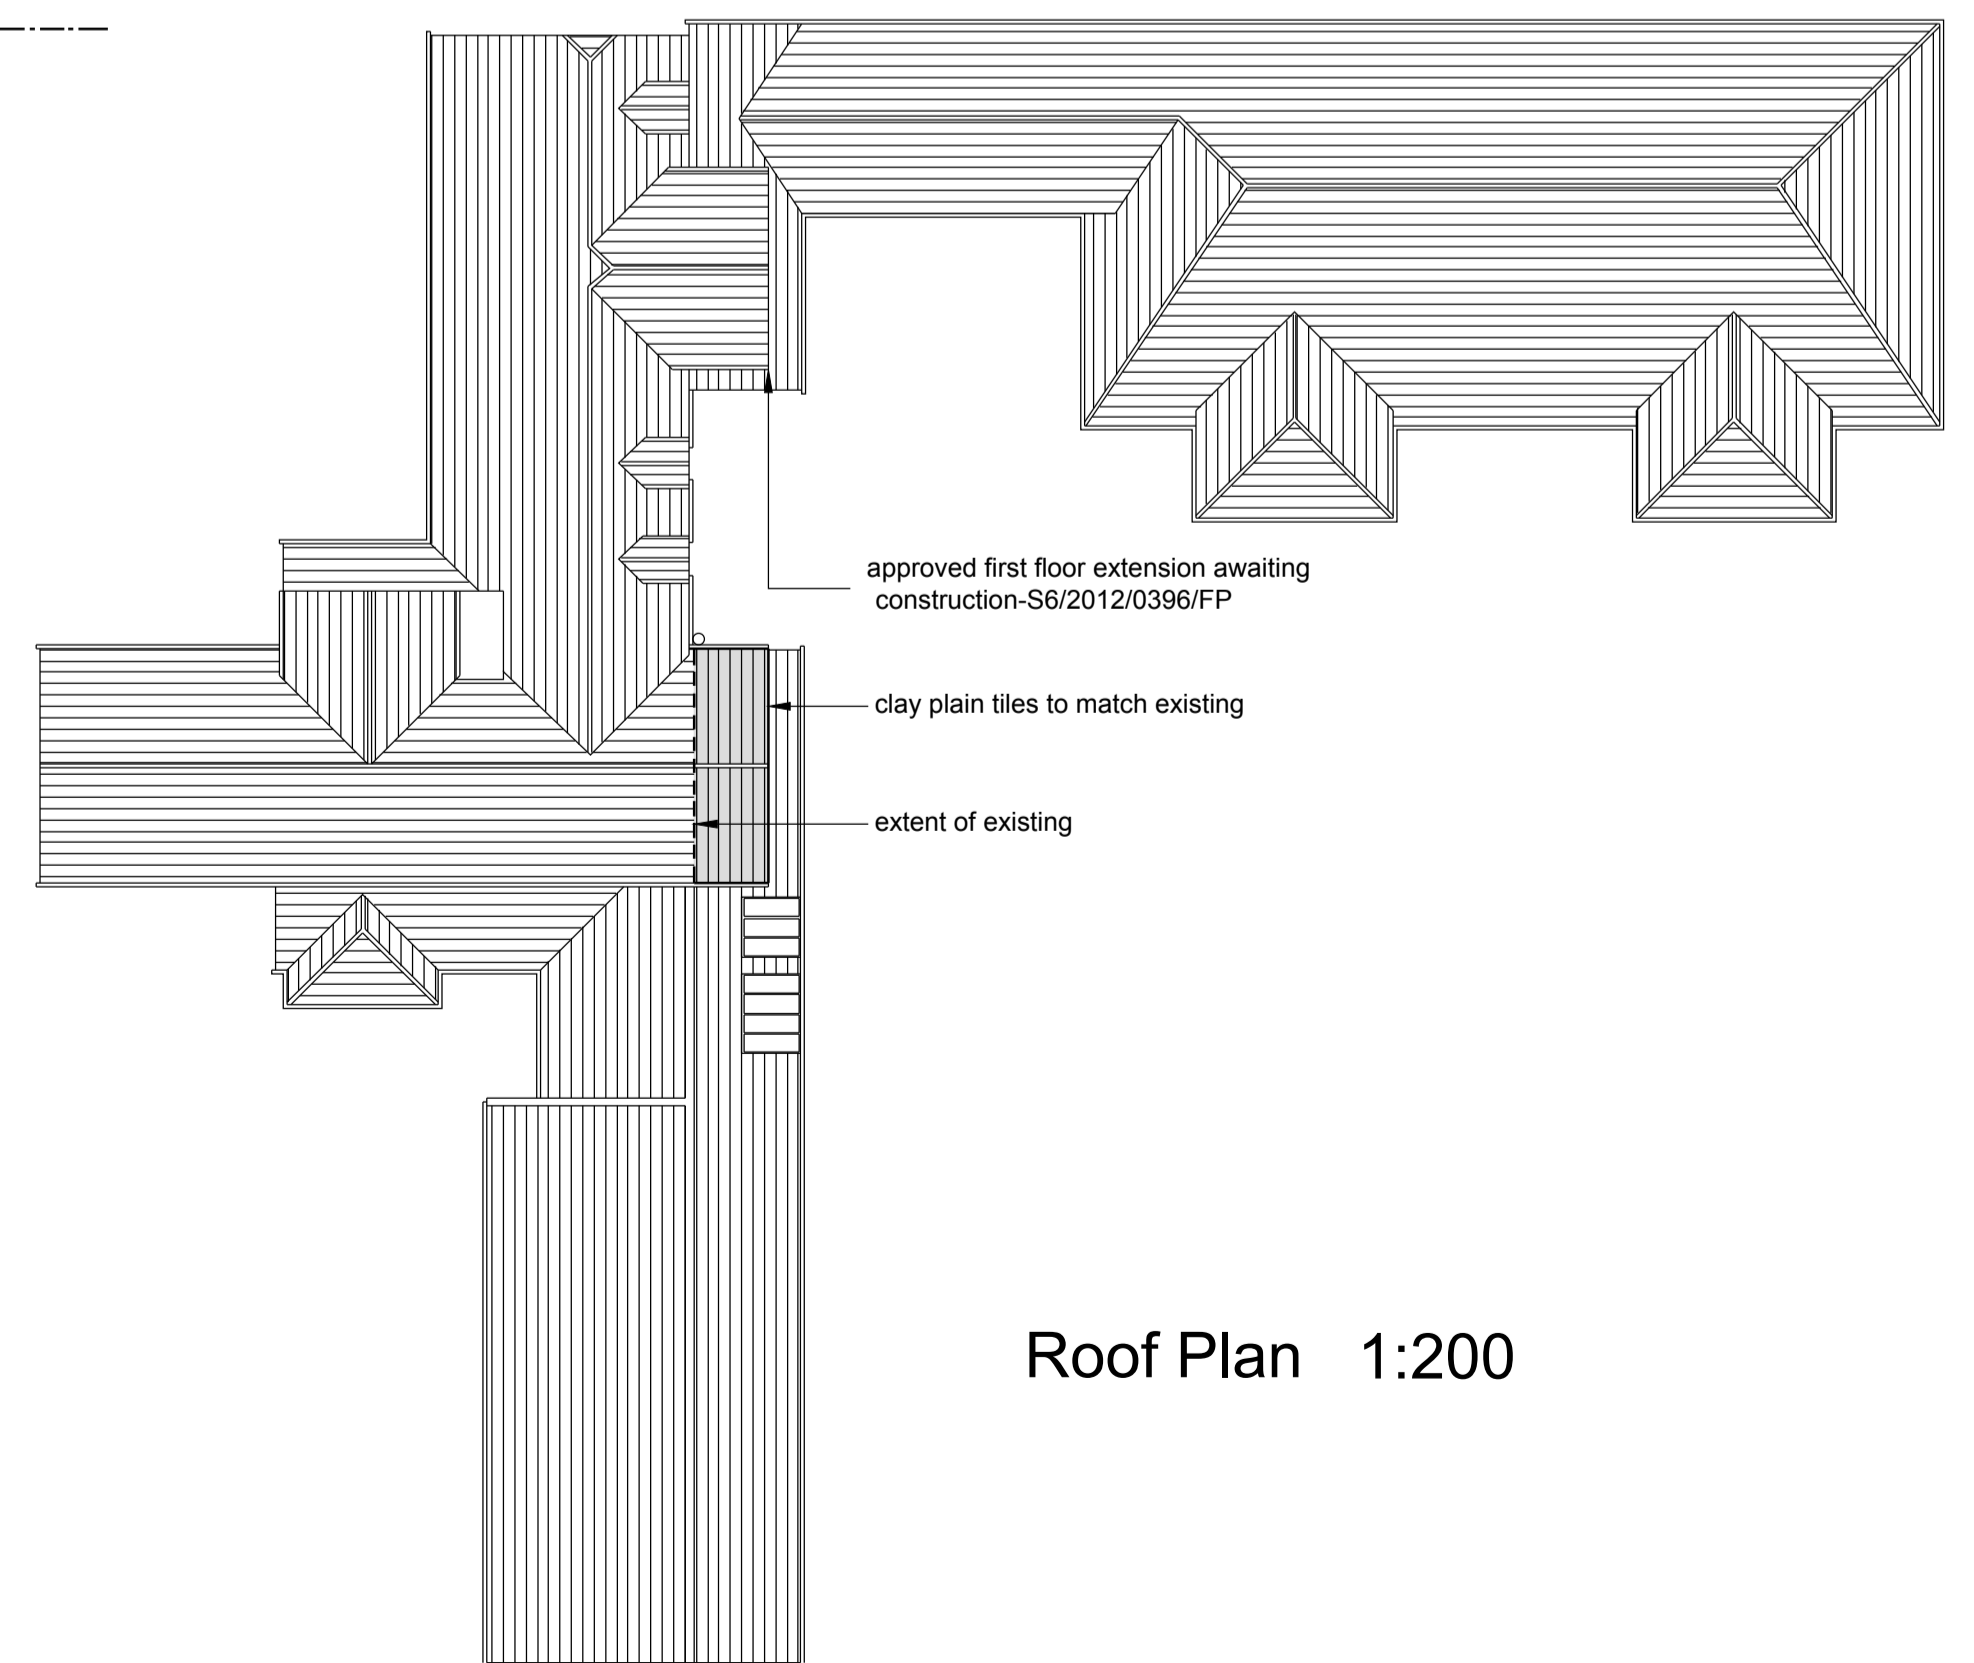


Roof Plan 1:200

approved first floor extension awaiting construction-S6/2012/0396/FP


clay plain tiles to match existing

extent of existing

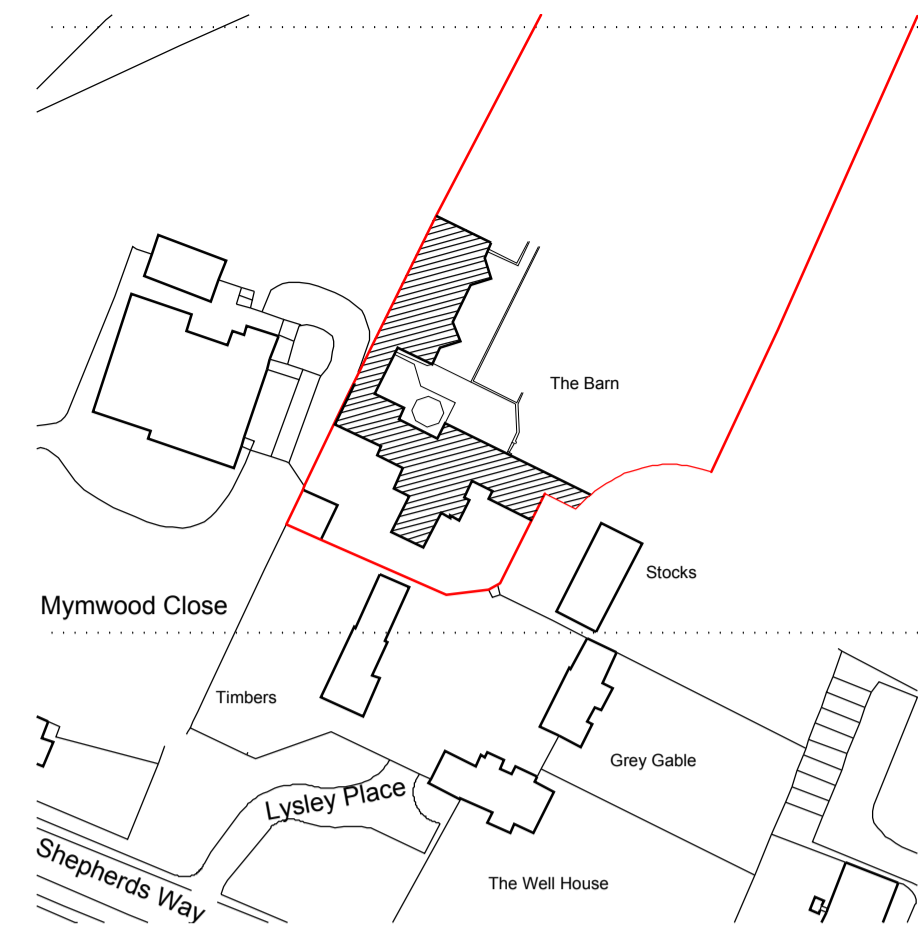

Location Plan 1:1250

approved first floor extension awaiting construction-S6/2012/0396/FP

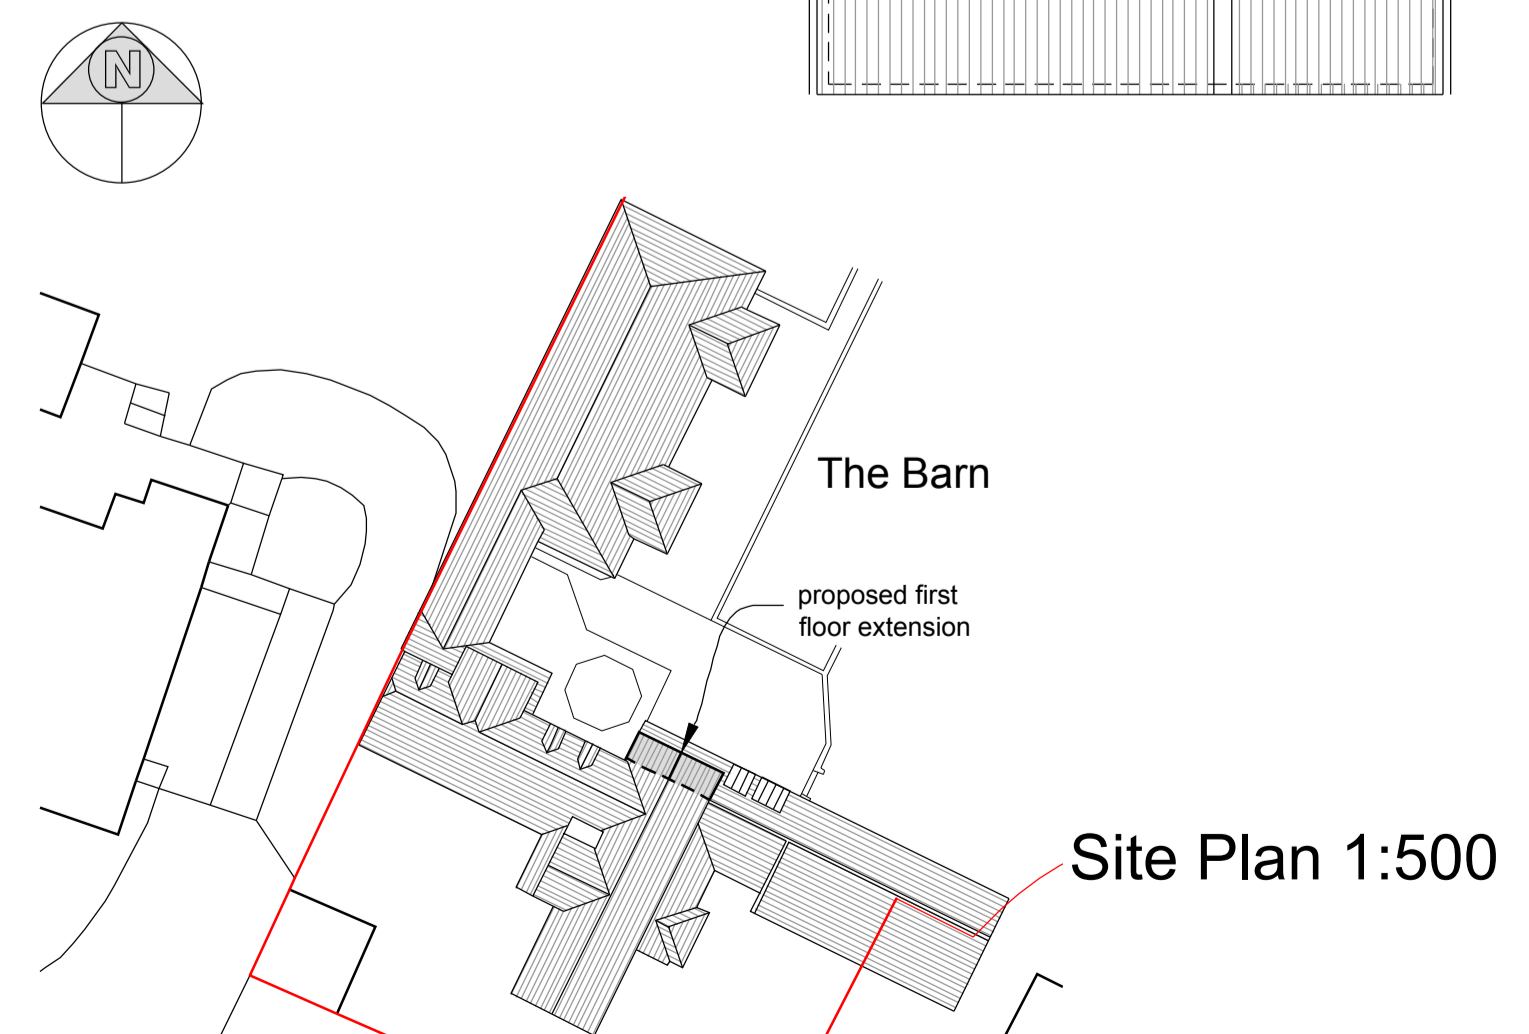

Site Plan 1:500

The Barn

proposed first floor extension

1:2500	0	1	50m	100m	200m
1:1250	0	5m	25m	50m	100m
1:500	0	1m	10m	20m	40m
1:200	0	2m	4m	8m	12m
1:100	0	1m	2m	4m	6m
1:50	0	0.5m	1m	2m	4m

notes:
any discrepancies should be reported immediately
all dimensions should be checked on commencement of work
site/survey based on ordnance survey information provided by prodart syster (www.promap.co.uk) prodart does not that all past or current uses or featur identified in the product
the product does not give details abo state or condition of the site nor shou or taken to indicate or exclude actual unsuitability of the site for any particu or relied upon for determining salabili or used as a substitute for any physic investigation or inspection.
drawings to be read in accordance wi dwelling emission rate (der/ter) calcul building must be built 'as designed' m criteria set for air permeability.

© HERTFORD PLANNING SERVICE

note when printing off pdf's. it is the responsibility of the user t that the resulting prints are to sca appropriate sized sheet. also that the scale bars on the pla correctly.

Date Description

hps Hert Plan Serv
Architecture & Planning

Westgate House, 37-41 Castle
Hertford, Herts SG14 1HF
Tel: 01992 552173 Fax: 01999
Email: contact@hertfordplanni
www.hertfordplanning.co



Client Mr B White

Project The Barn
Brookmans Park
AL9 6NZ

Drawing PLANS AND ELEV
AS PROPOSED

Date 14/03/16
Scale 1:100/1:200
Sheet size A1
Drawn JM

12114-P001