



South-East Elevation




North-East Elevation





North-West Elevation


notes:
 any discrepancies should be reported immediately
 all dimensions should be checked on site prior to commencement of work
 site/survey based on ordnance survey information provided by prodart systems plc. (www.promap.co.uk) prodart does not guarantee that all past or current uses or features will be identified in the product
 the product does not give details about the actual state or condition of the site nor should it be used or taken to indicate or exclude actual suitability or unsuitability of the site for any particular purpose, or relied upon for determining salability or value, or used as a substitute for any physical investigation or inspection.
 drawings to be read in accordance with the dwelling emission rate (der/ter) calculation. the building must be built 'as designed' meeting the criteria set for air permeability.
 © HERTFORD PLANNING SERVICE
 note
 when printing off pdf's
 it is the responsibility of the user to verify that the resulting prints are to scale on the appropriate sized sheet.
 also that the scale bars on the plan measure correctly.

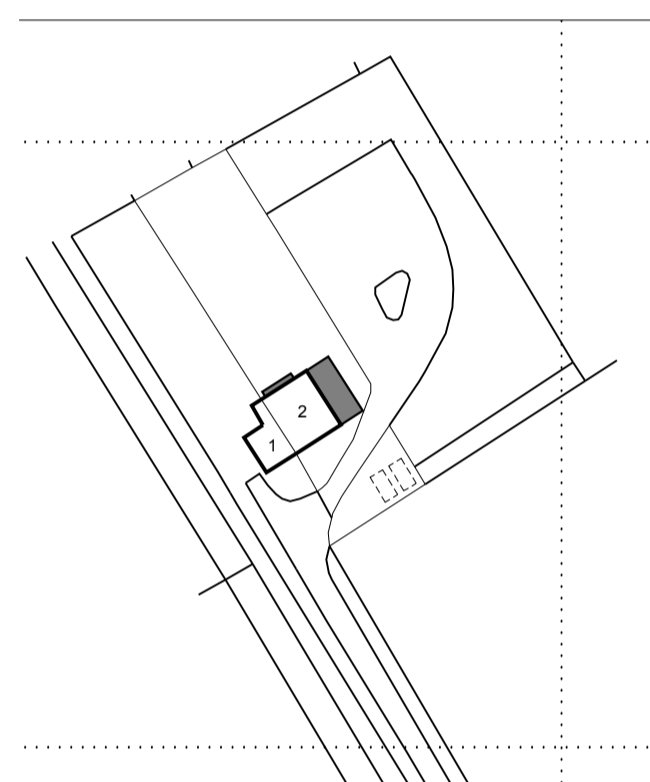


Location Plan 1:1250

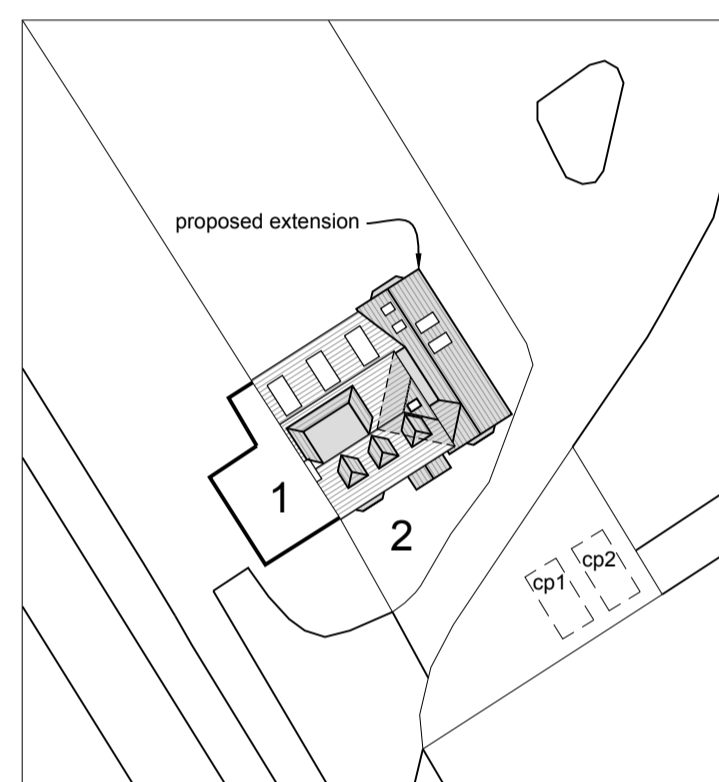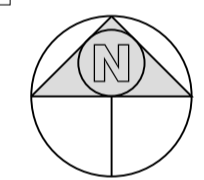


Site Plan 1:500

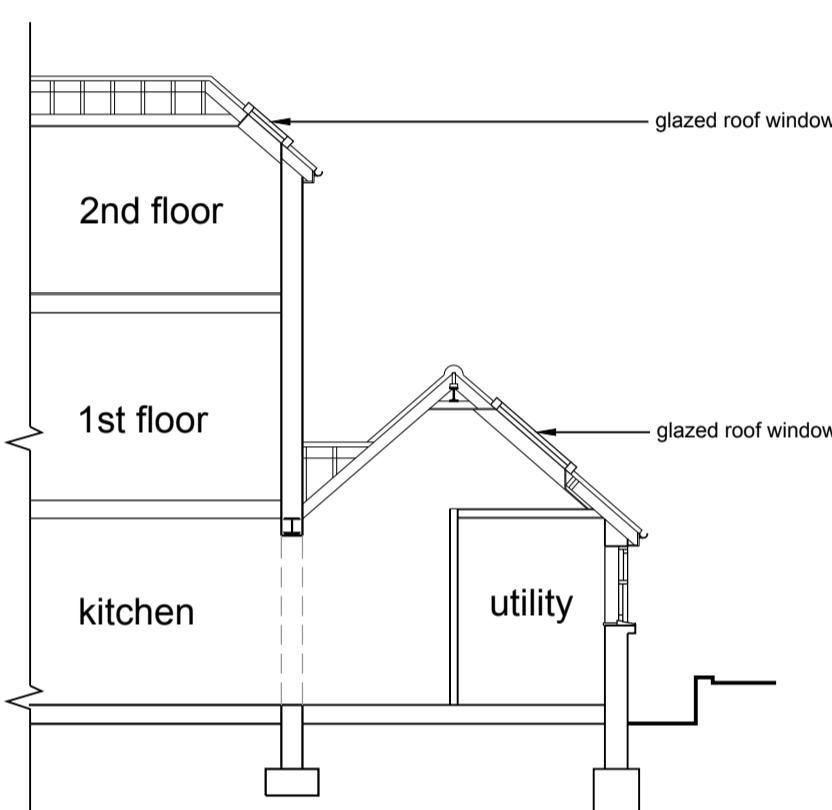


Cross Section throu' utility (indicative)

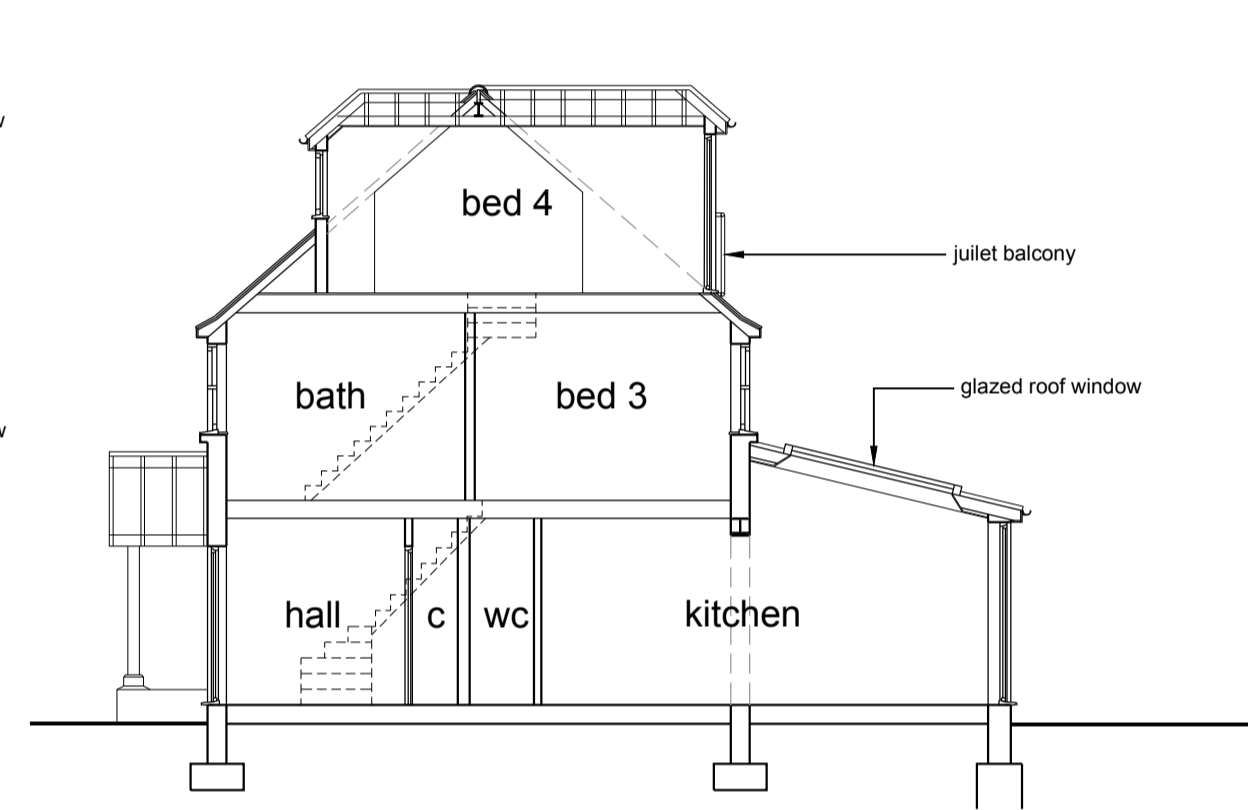


Cross Section (indicative)

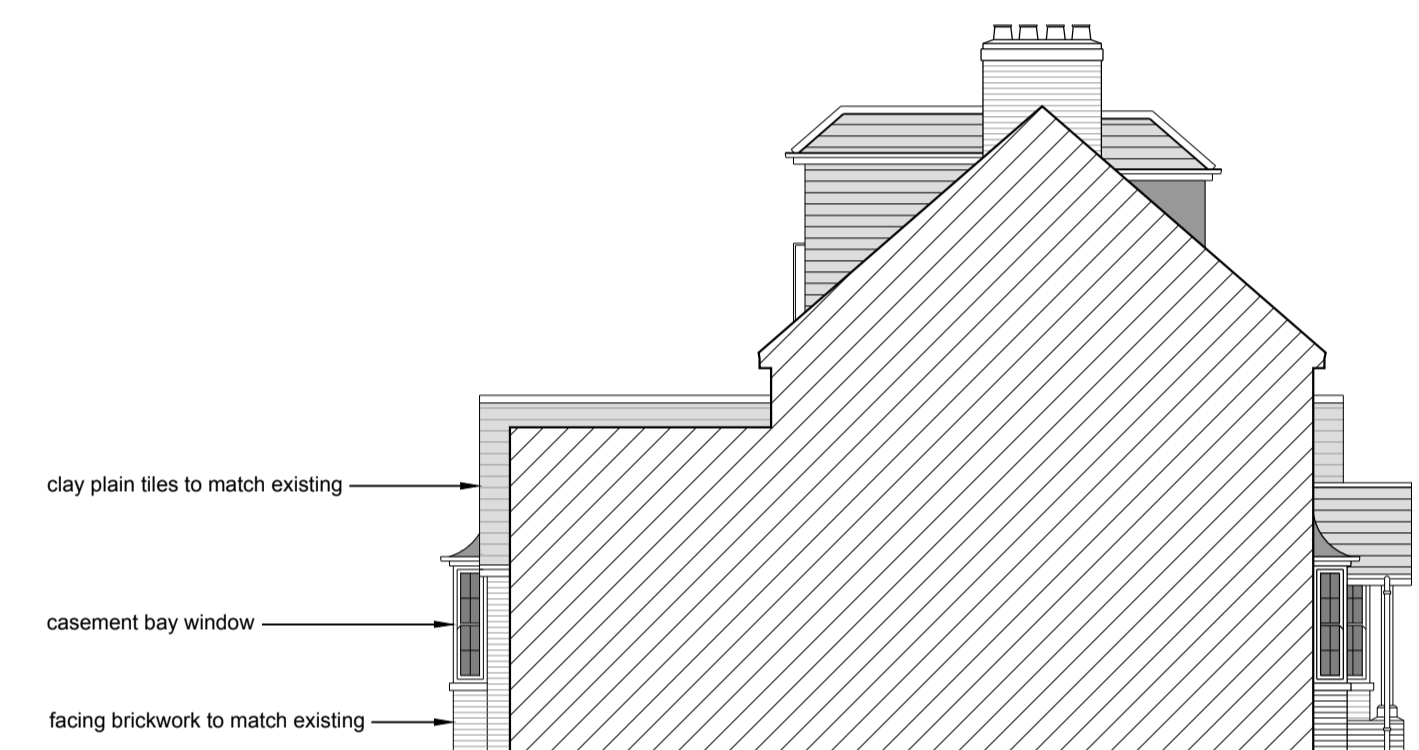


South-West Elevation

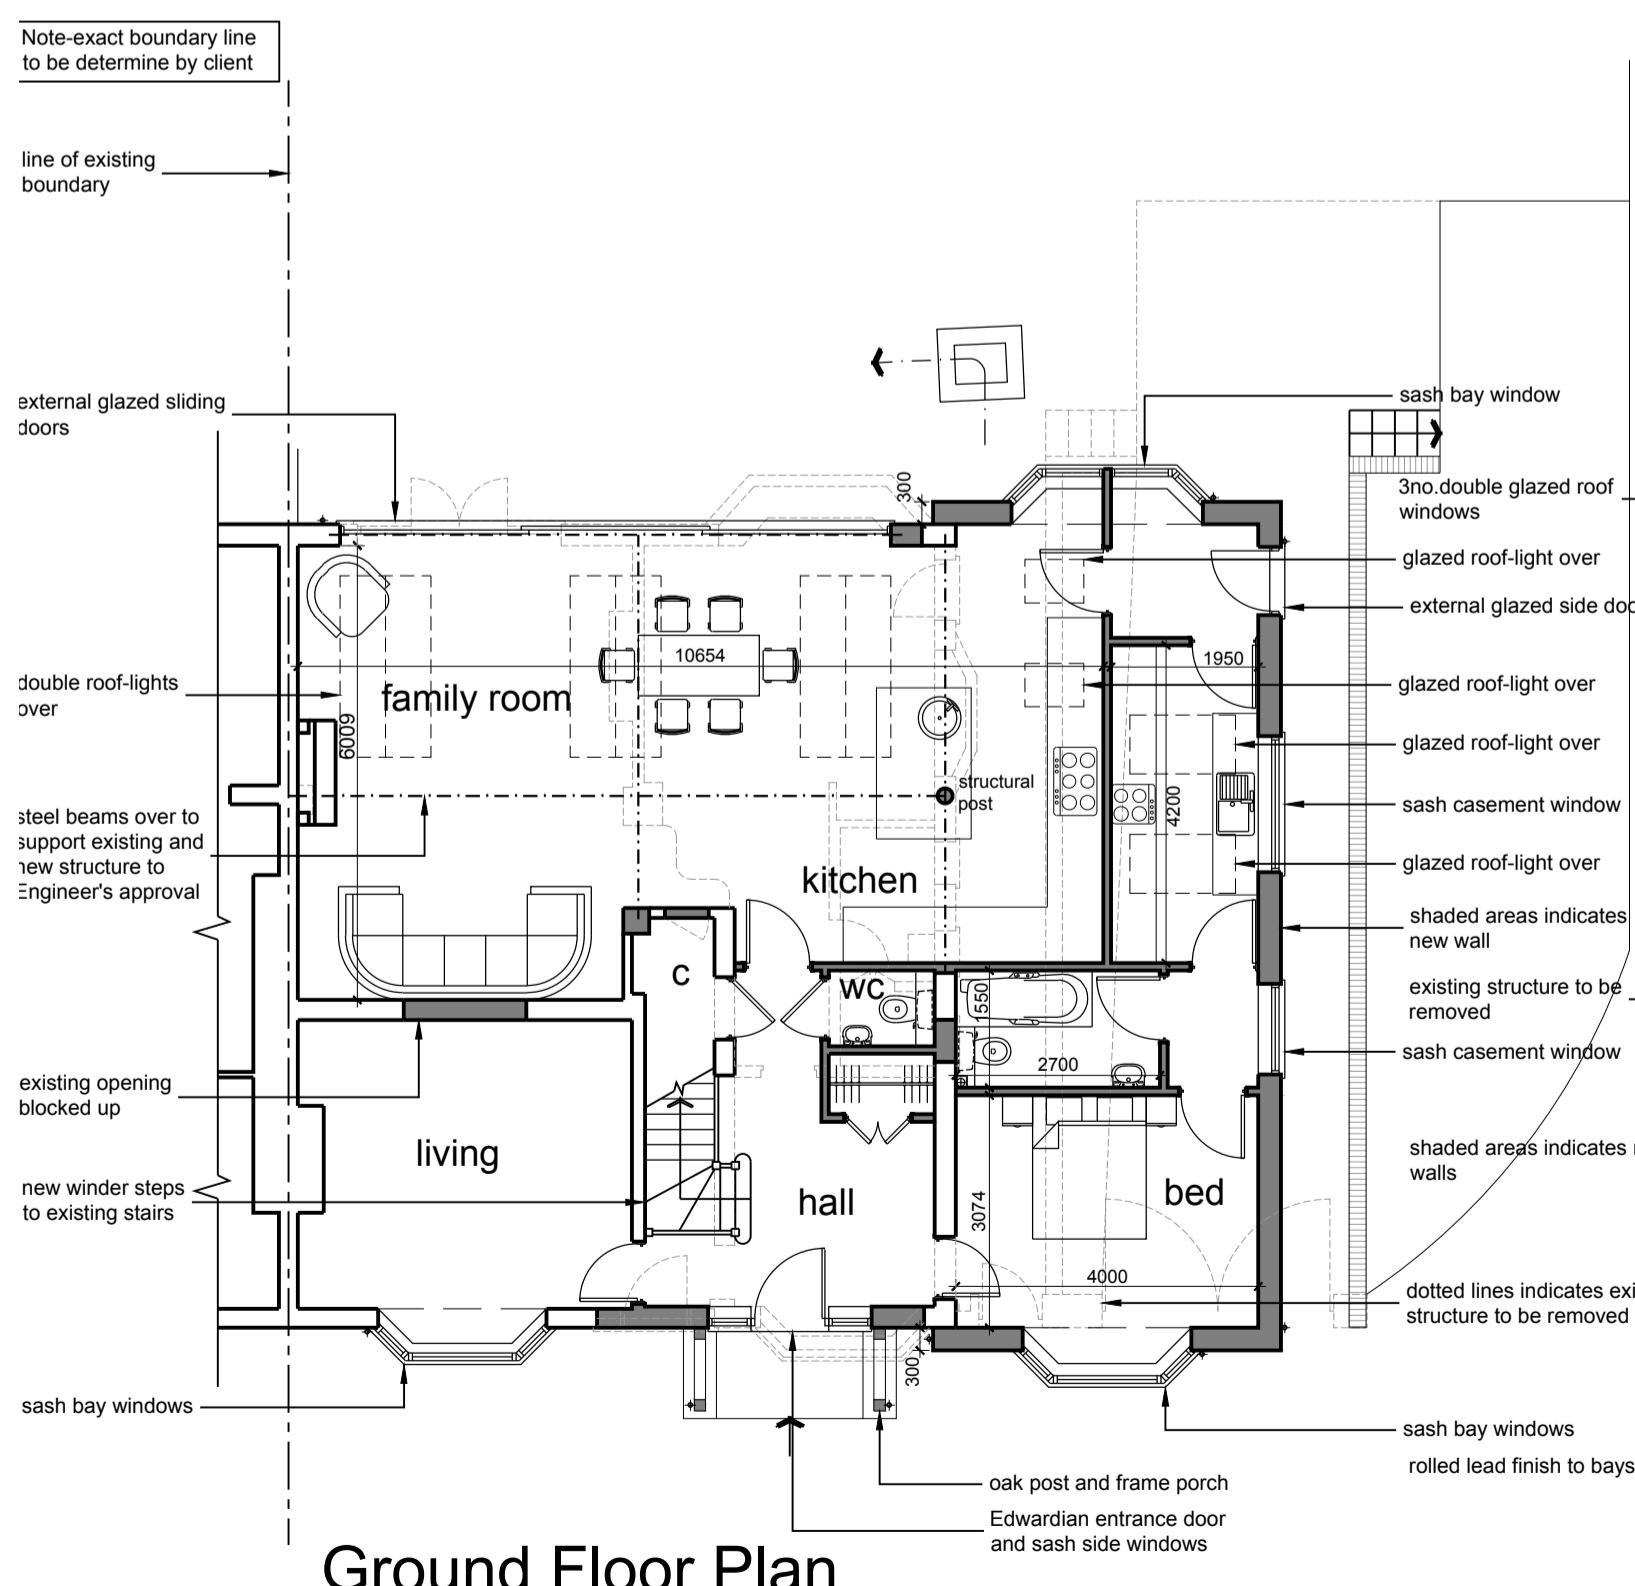


Ground Floor Plan

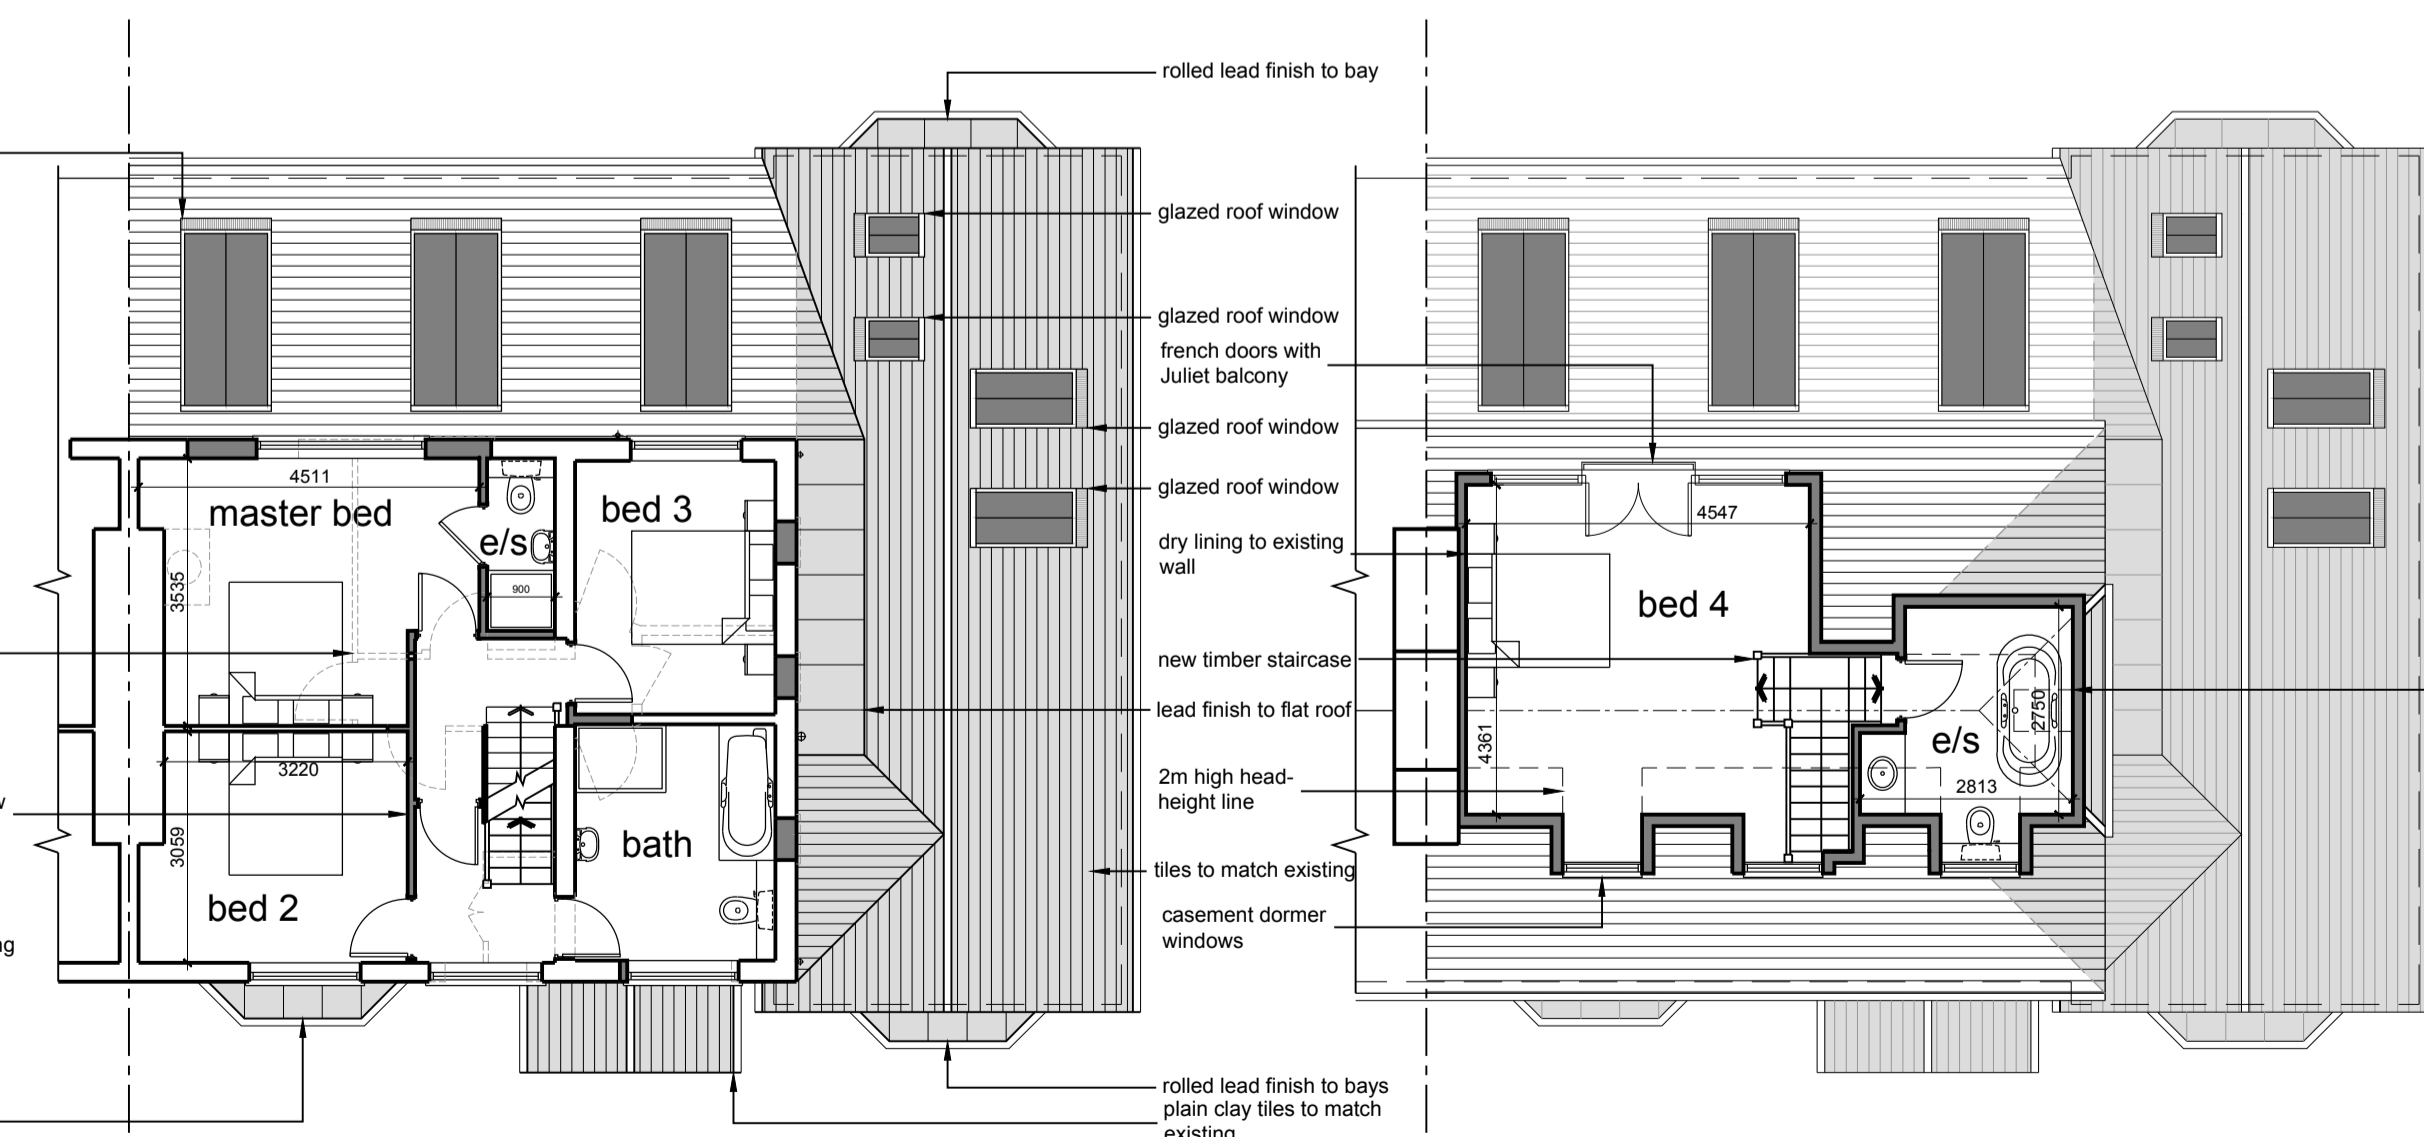

First Floor Plan

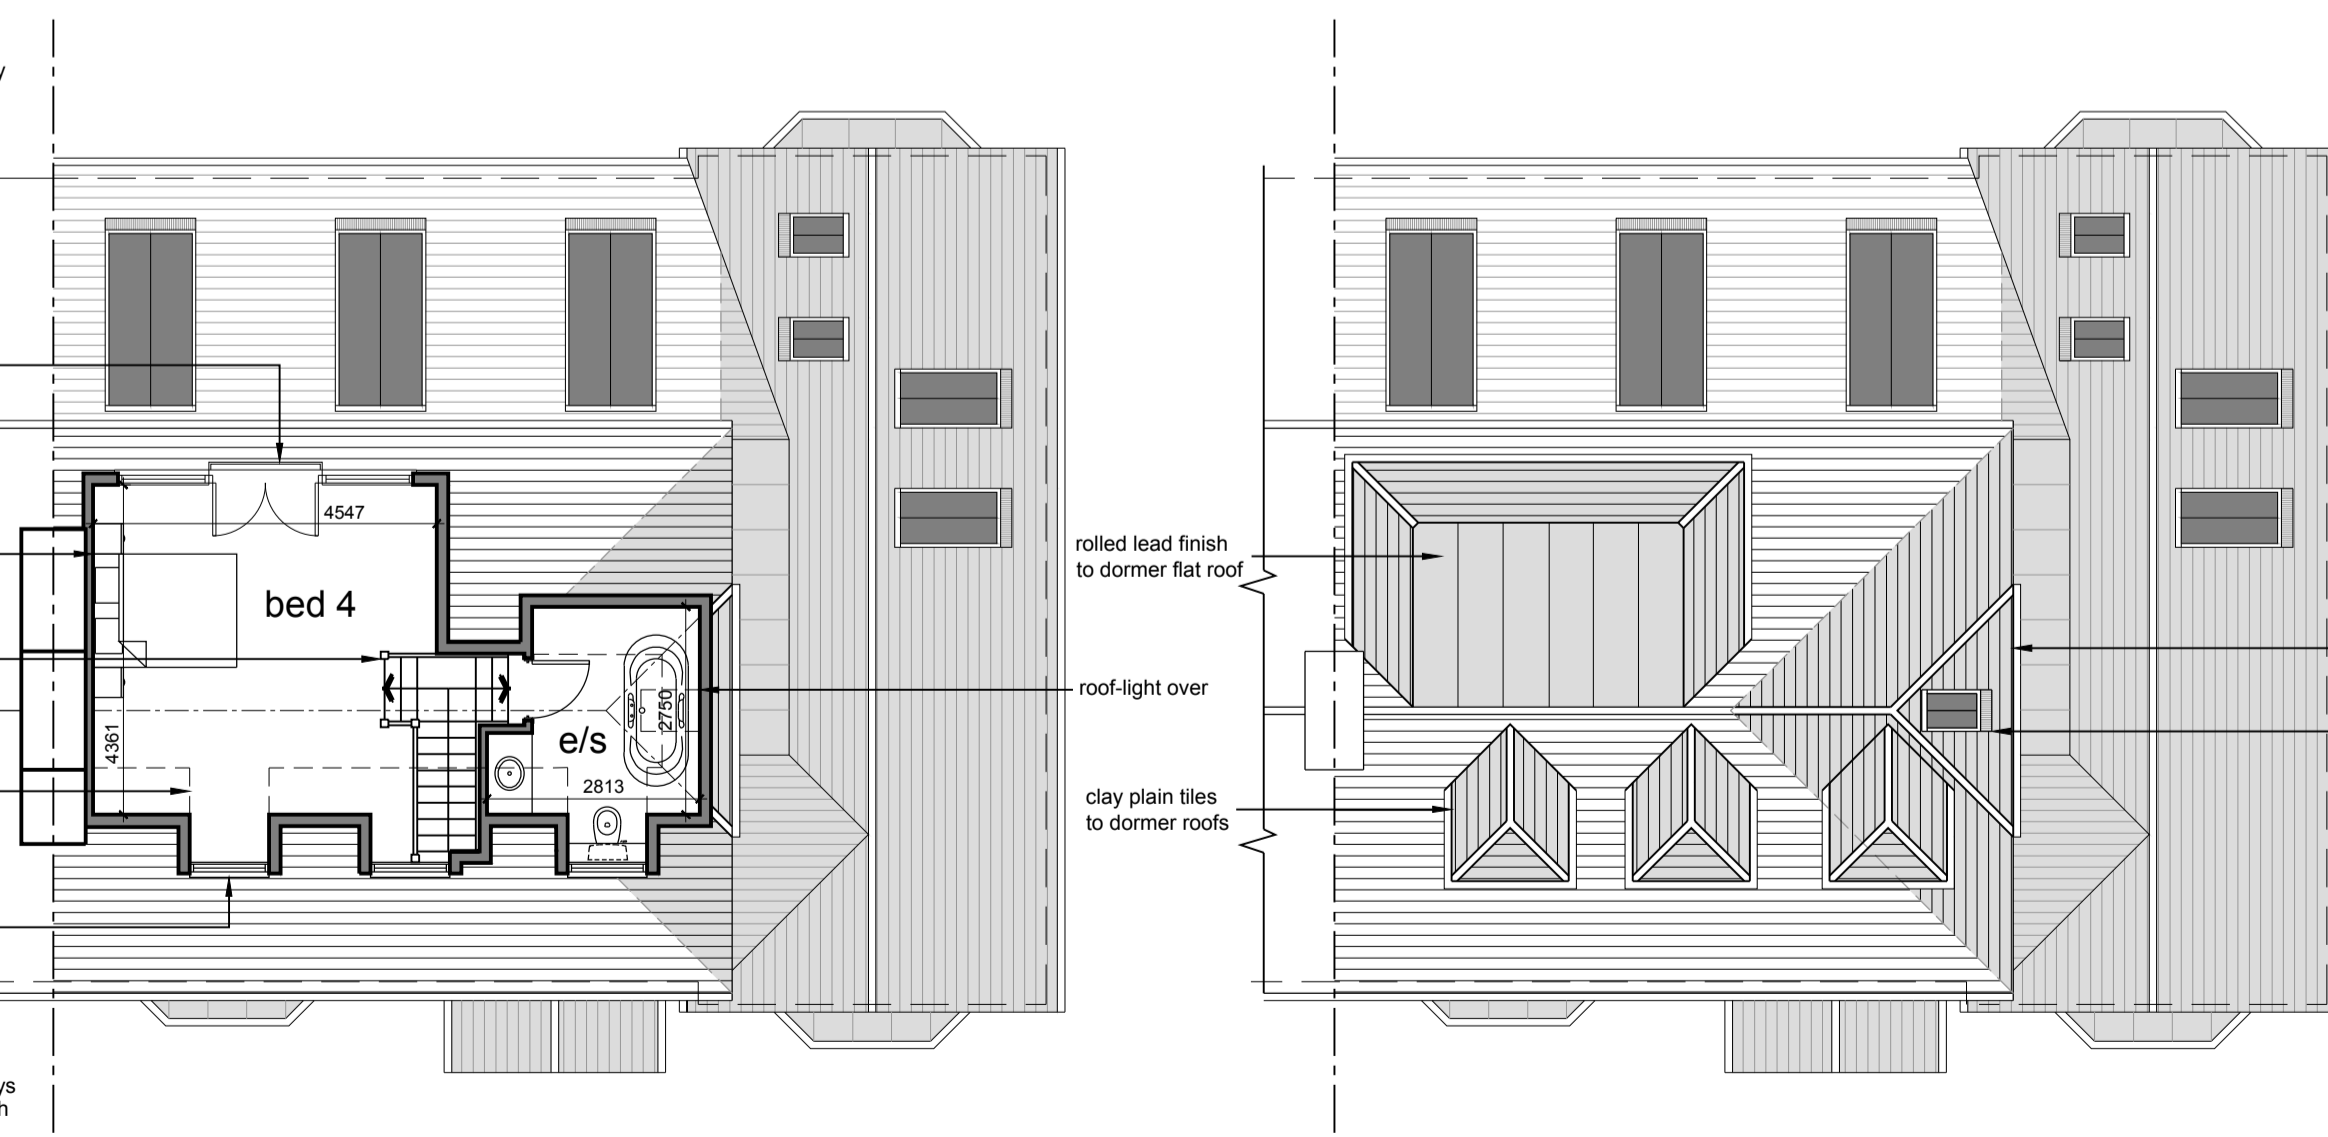

Second Floor Plan

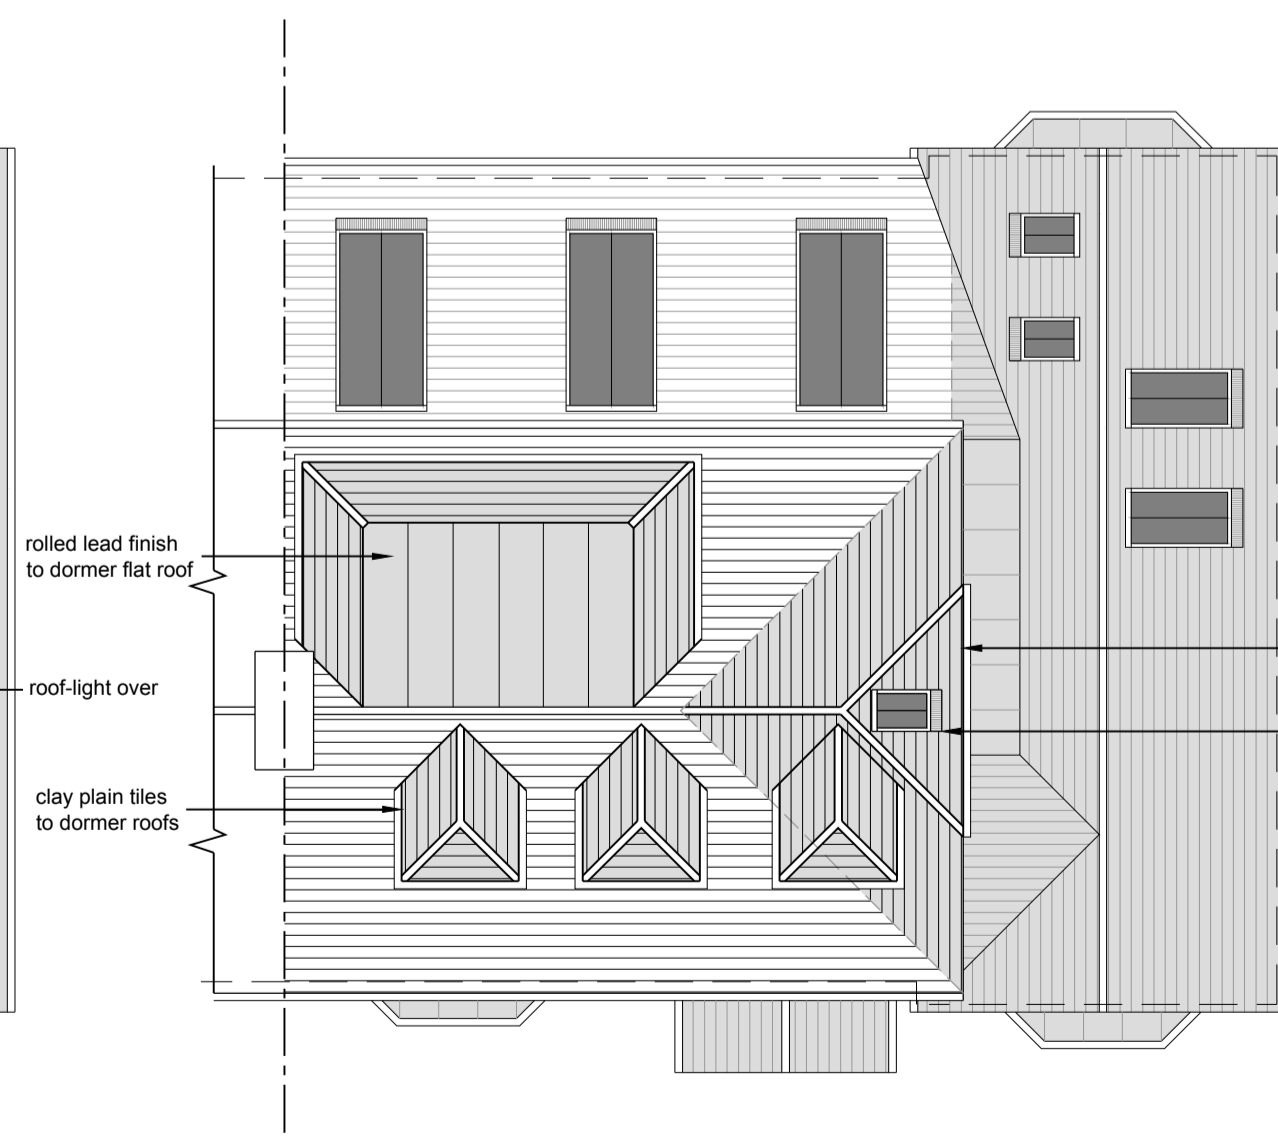


Roof Plan

1:2500	0	1	50m	100m	200m
1:1250	0	25m	50m	100m	200m
1:500	0	5m	10m	20m	40m
1:200	0	2m	4m	8m	16m
1:100	0	1m	2m	4m	8m
1:50	0	0.5m	1m	2m	4m

27/04/2017 Pebble dash render above bays-Clients requirements
 26/04/2017 Added bay window to rear elevation-Clients requirements
 20/04/2017 External and internal alterations-Clients requirements

hps Hertford Planning Service
 Architecture & Planning
 Westgate House, 37-41 Castle Street,
 Hertford, Herts SG14 1HH
 Tel: 01992 552173 Fax: 01992 587643
 Email: contact@hertfordplanning.co.uk
 www.hertfordplanning.co.uk

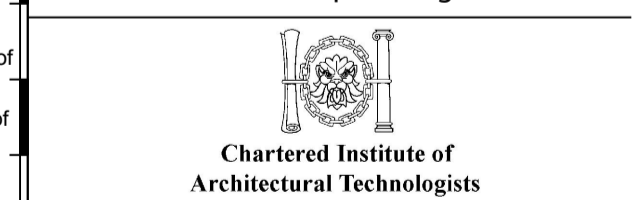

Client Mr A & Mrs R Evangelou
 Project 2 Waterworks Cottages
 Cuffley
 EN6 4RB
 Drawing PLANS AND ELEVATIONS
 AS PROPOSED

Date 26/04/17
 Scale 1:100
 Sheet size A1
 Drawn JM

12537-P003-C