

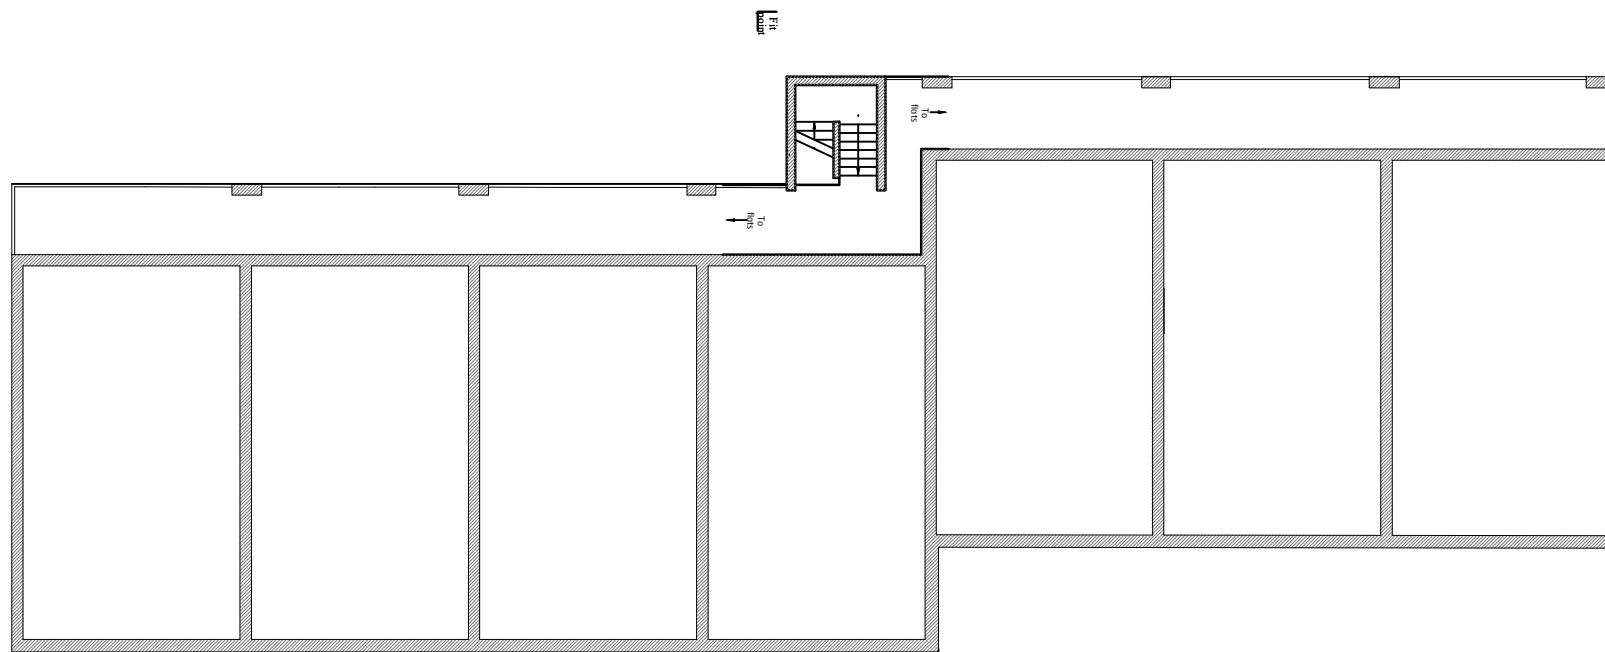


REV.	AMENDMENT	BY:	DATE

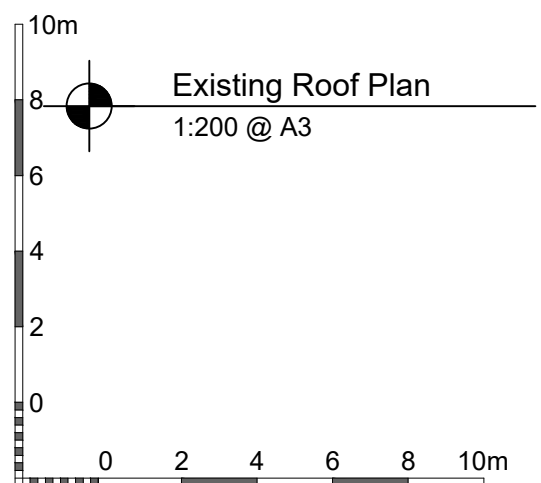

Existing Second Floor Plan  
1:200 @ A3

Assumed flat layouts

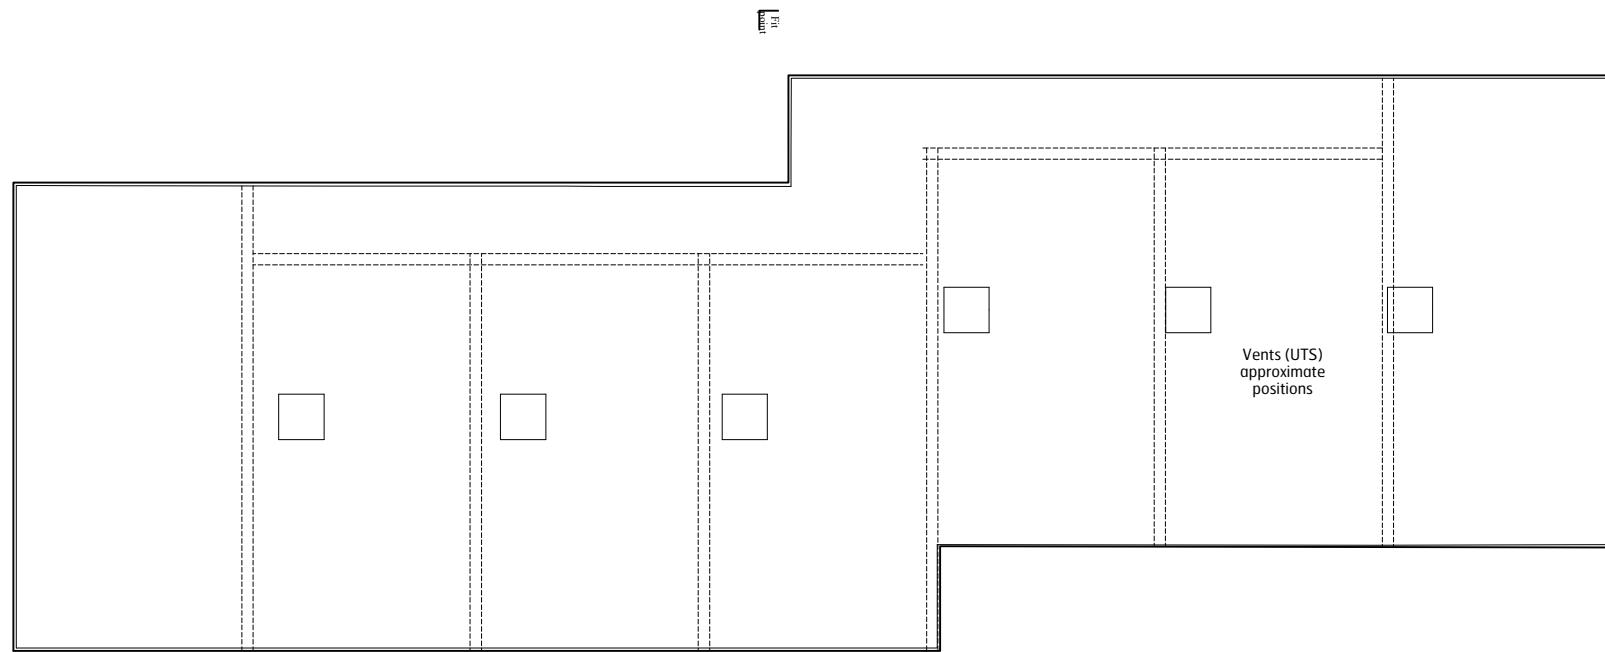

Existing Roof Plan  
1:200 @ A3

**Brooks Murray Architects**  
The Arts Building, Morris Place, N4 3JG  
+44 (0)2077399955 architects@brooksmurray.com



CLIENT:  
PRIVATE CLIENT

JOB:  
1 - 22 Maynard Place  
Cuffley  
EN6 4JA

DRAWING TITLE:  
Existing  
Second Floor & Roof Plan

SCALE:  
1:200 @A3

DATE:  
June 2020

STATUS:  
Planning Application

DRAWING NUMBER: 1254.01.011    REV:    ISSUED BY: CF