



REV.	AMENDMENT	BY:	DATE
-			

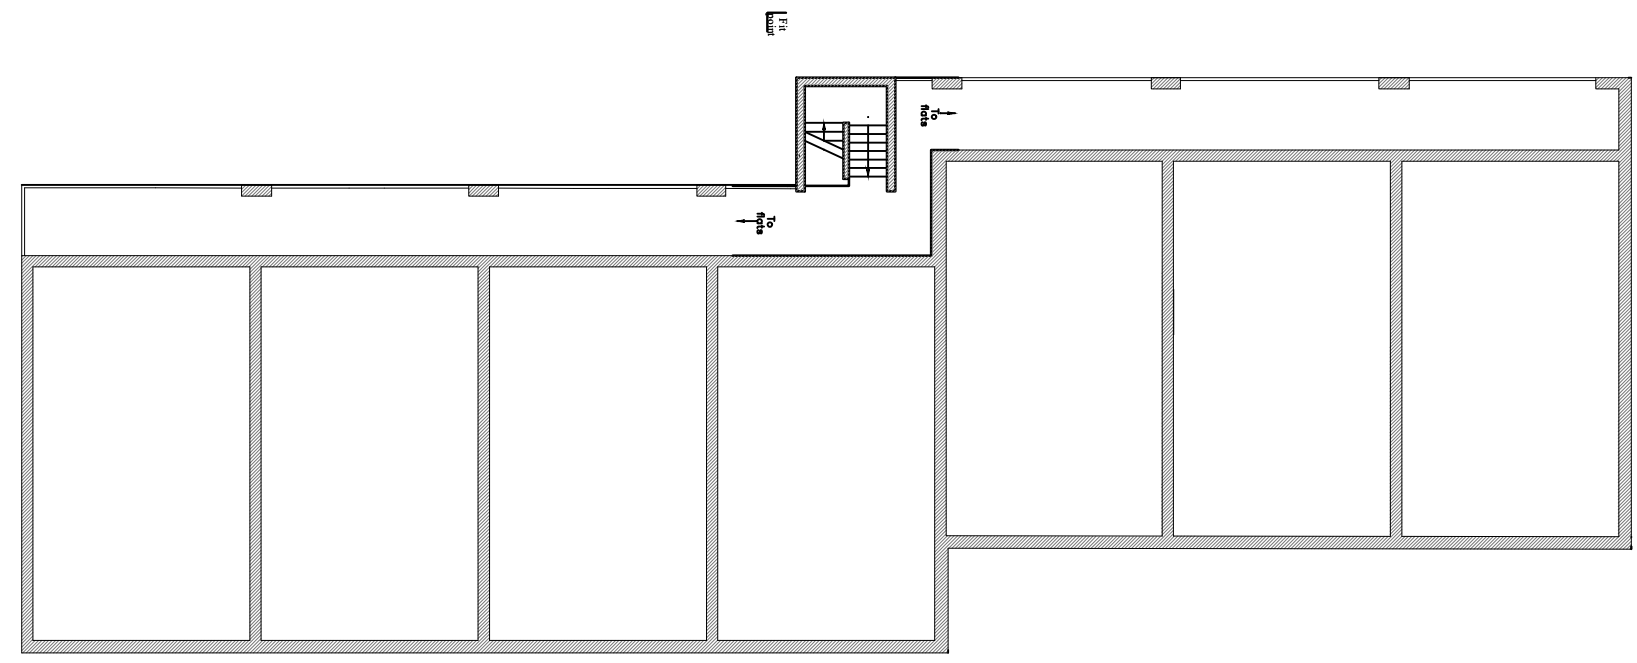


Existing Second Floor Plan
1:200 @ A3

Assumed flat layouts

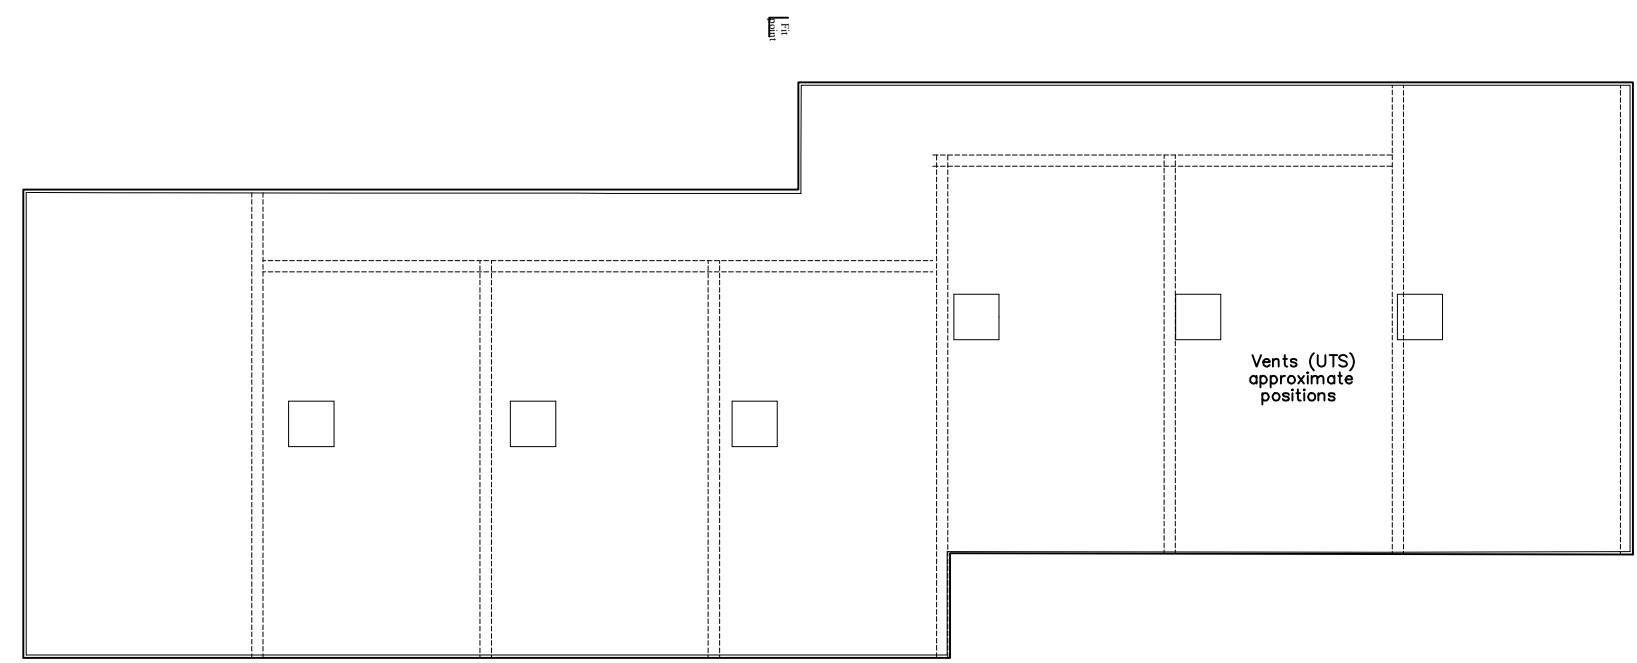

Existing Roof Plan
1:200 @ A3

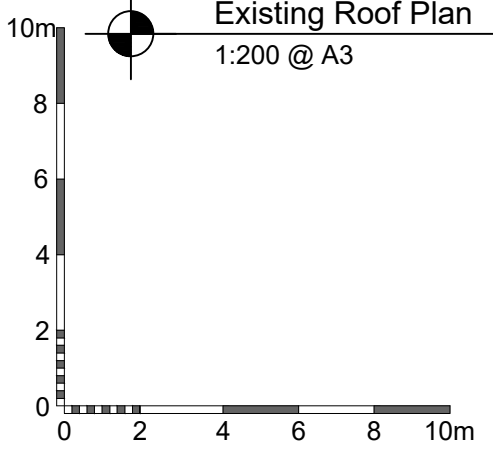

Brooks Murray Architects
The Arts Building, Morris Place, N4 3JG
+44 (0)2077399955 architects@brooksmurray.com



CLIENT:	PRIVATE CLIENT
JOB:	1 - 22 Maynard Place Cuffley EN6 4JA
DRAWING TITLE:	Existing Second Floor & Roof Plan
SCALE:	1:200 @A3
DATE:	March 2021
STATUS:	Planning Application
DRAWING NUMBER:	1254.01.PA2.011
REV:	
ISSUED BY:	CF